


REVISIONS AND ISSUANCE		
NO.	DATE	DESCRIPTION
1	07/20/2017	PRICING

**IVY KIDS EARLY LEARNING CENTER**  
**4434 CR 94**  
**Manvel, Tx 77578**



DRAWING TITLE	
<b>FLOOR PLAN DIMENSIONS</b>	
DRAWN BY	CHECKED BY
DATE	JOB NO.
DRAWING NO.	
<b>A-2.0 DIM</b>	

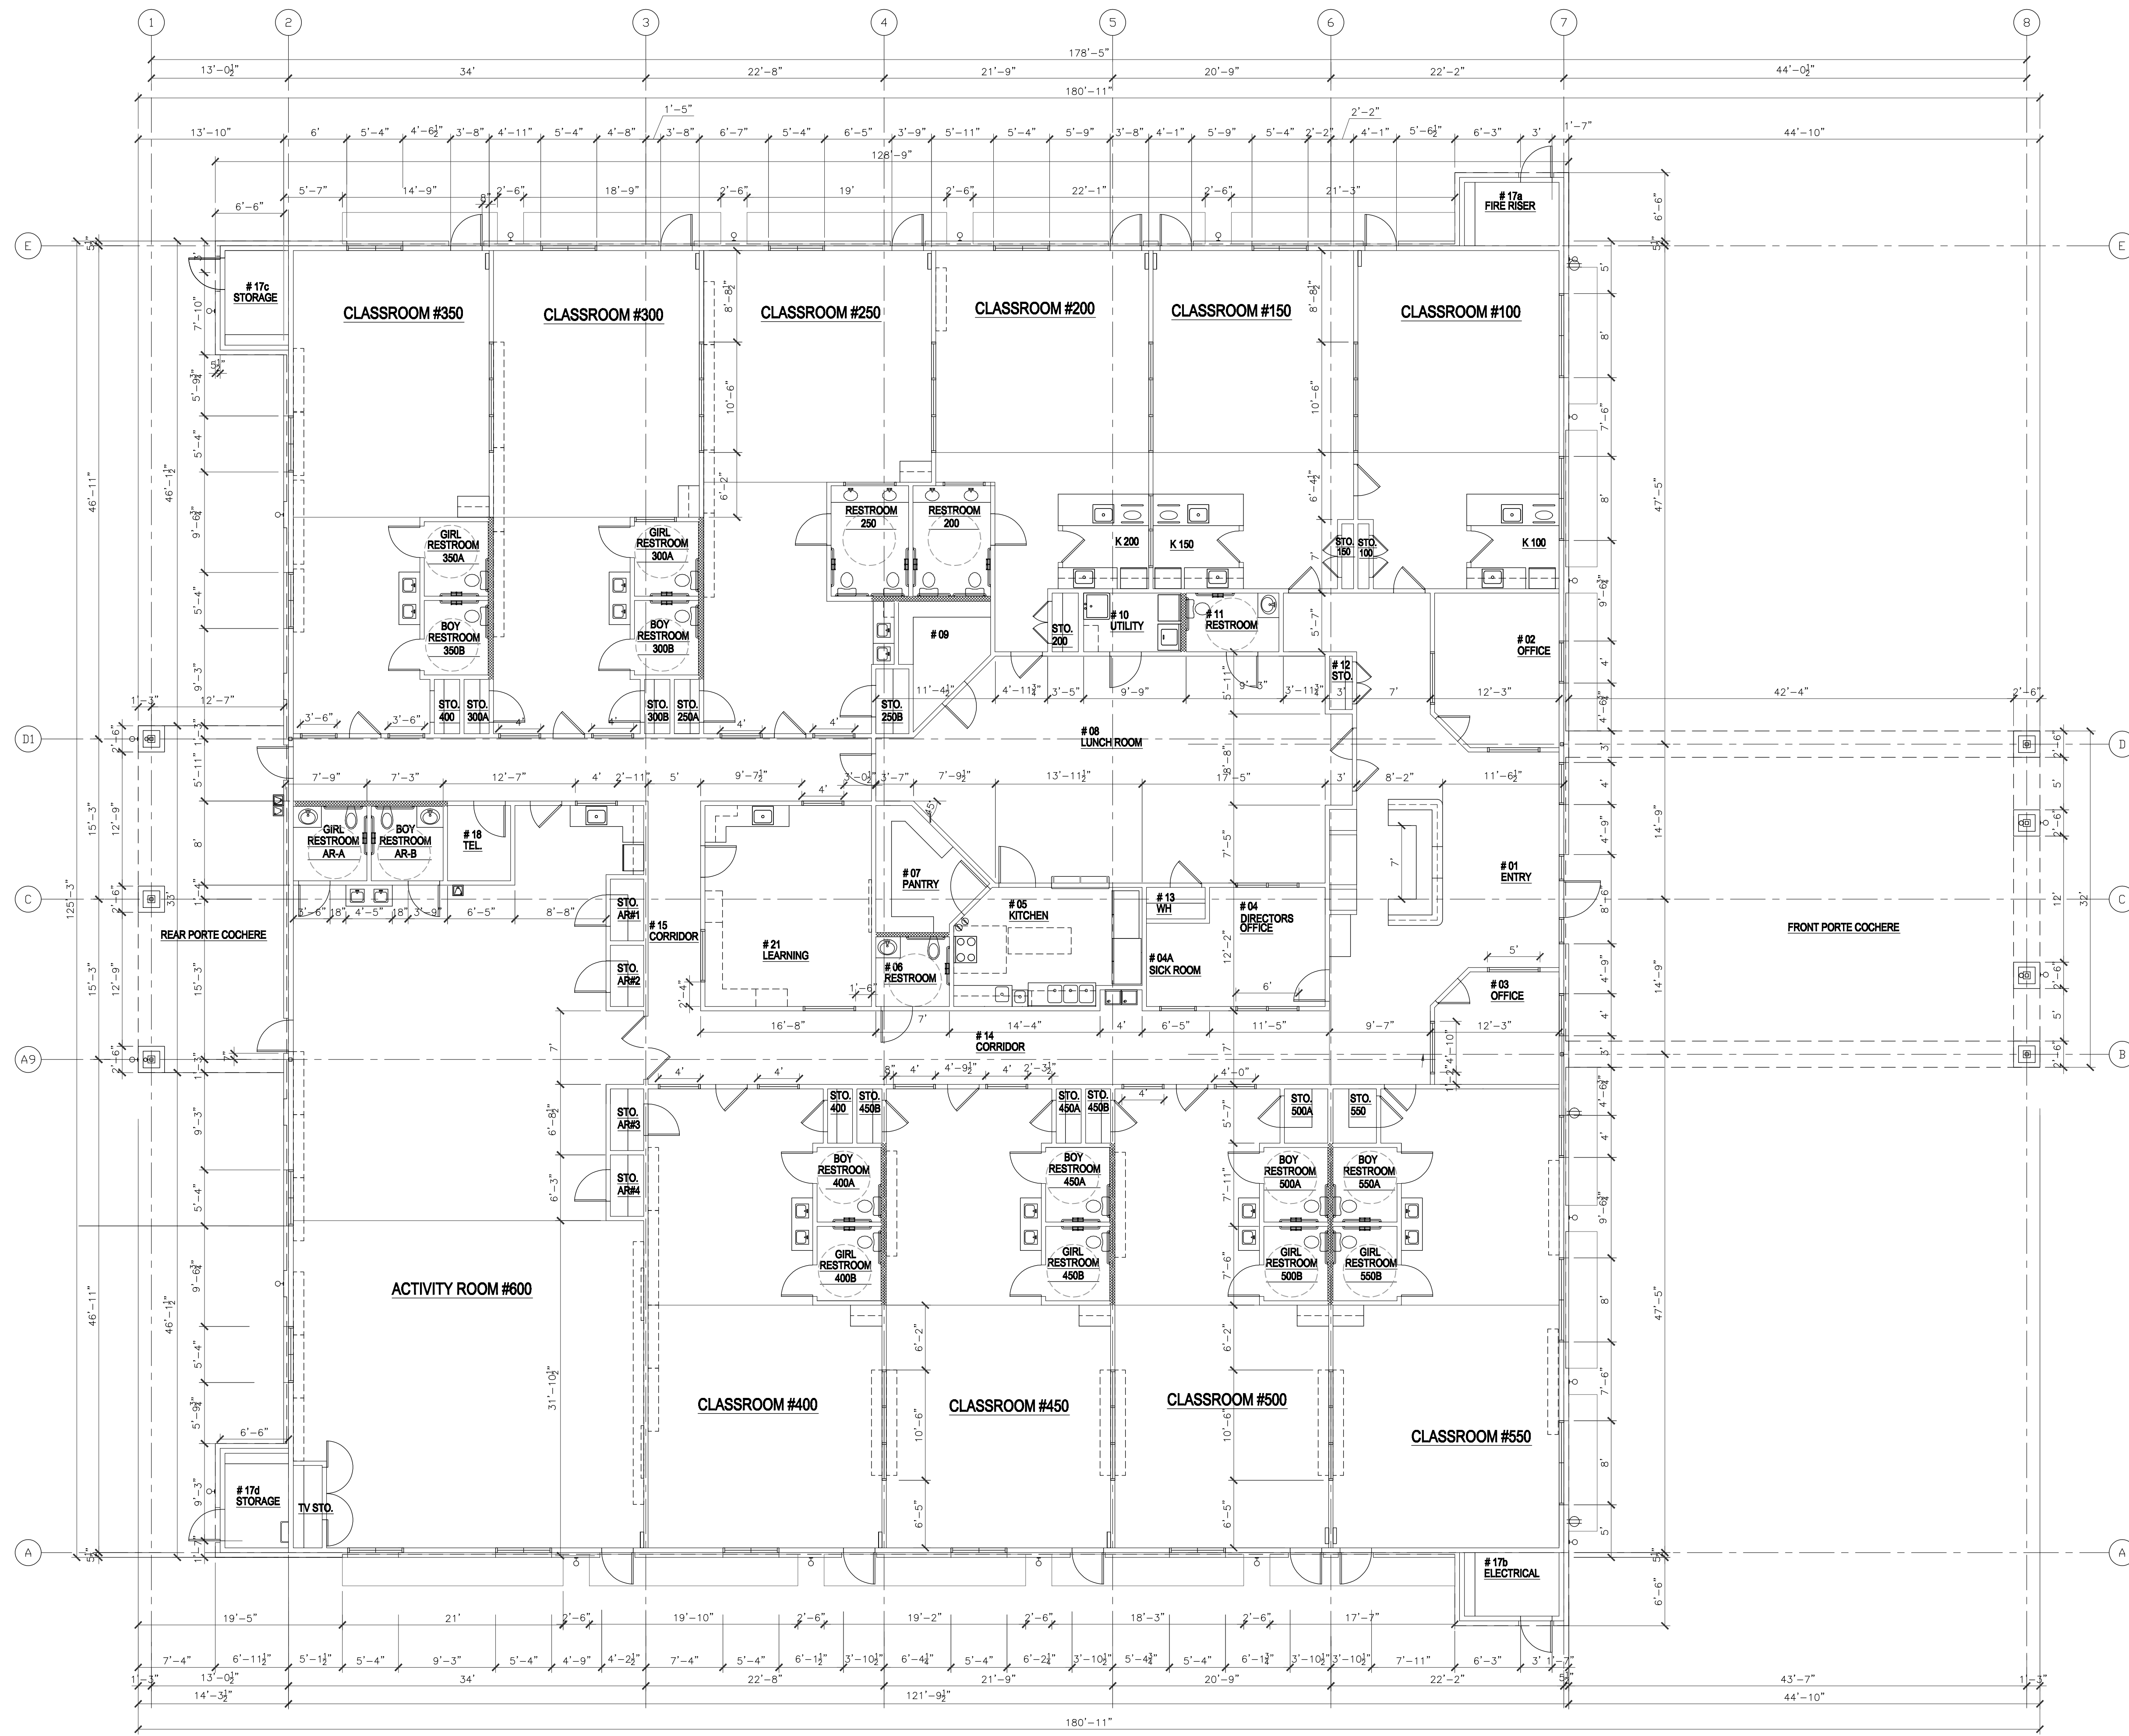

**1 FLOOR PLAN**  
 1/8" = 1'-0"