


REVISIONS AND ISSUANCE		
NO.	DATE	DESCRIPTION
1	07/20/2017	PRICING

IVY KIDS EARLY LEARNING CENTER
4434 CR 94
Manvel, Tx 77578

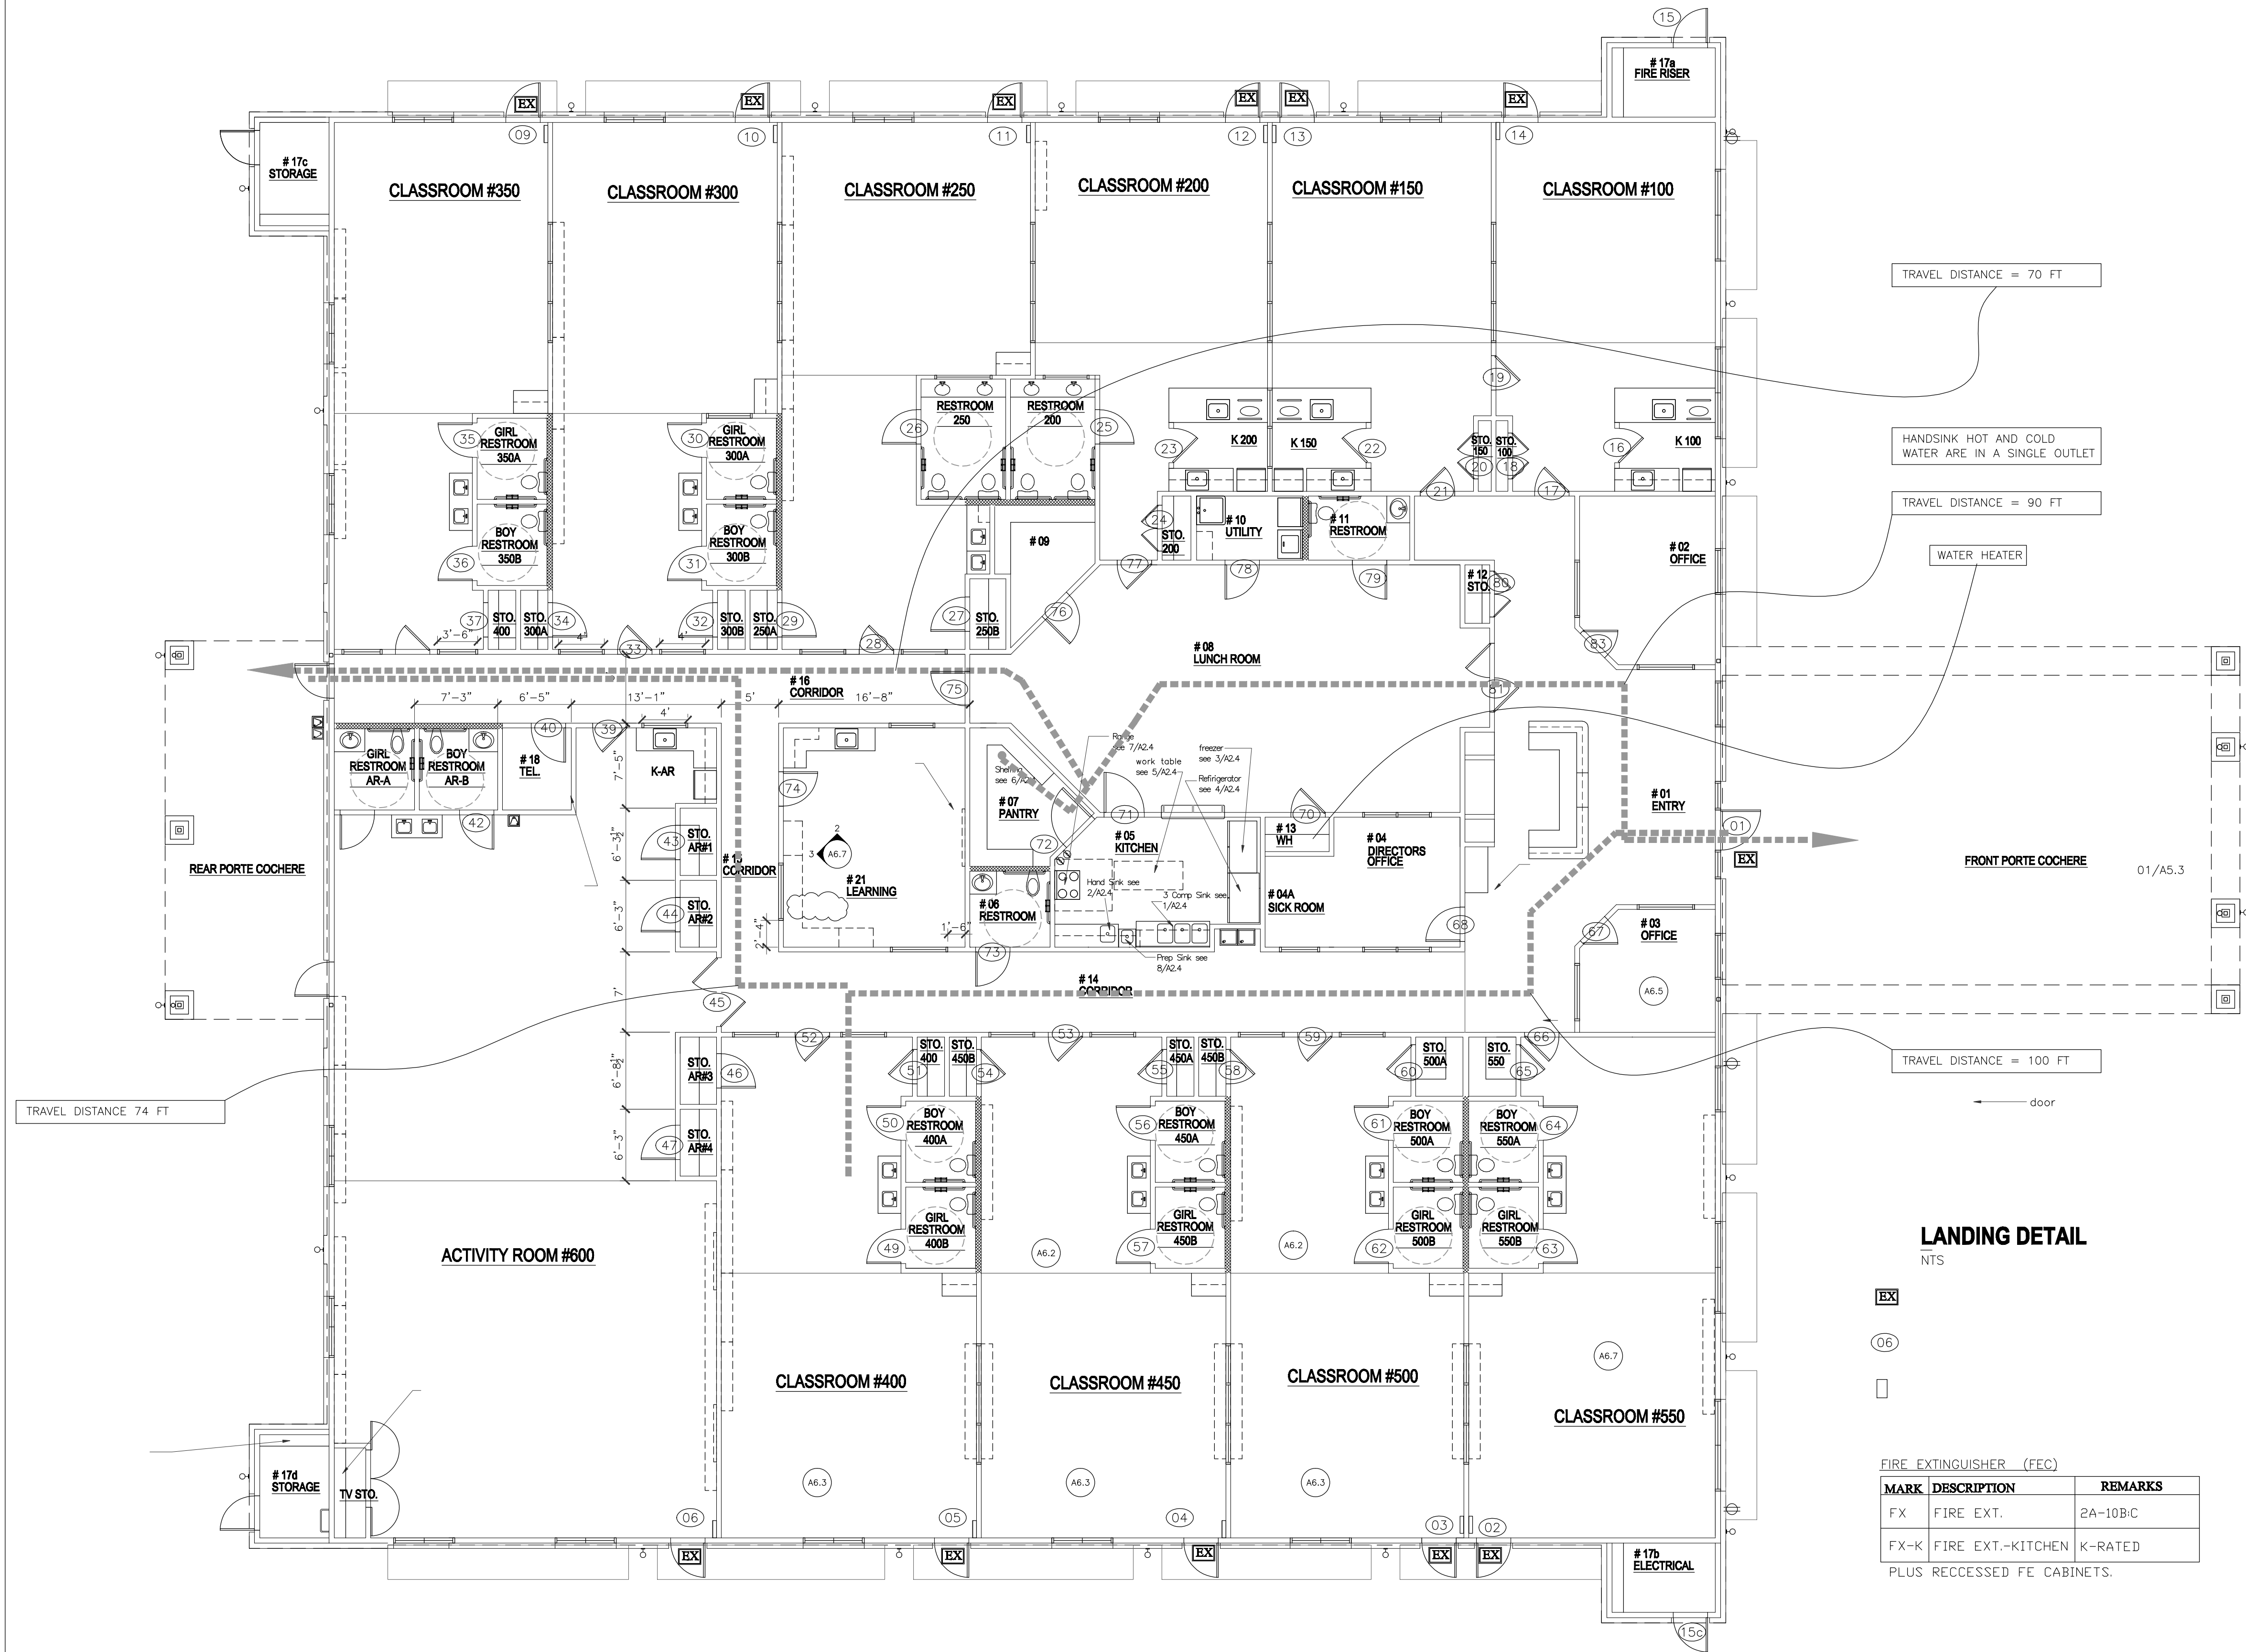

LANDING DETAIL
NTS

EX

06

03


02

FIRE EXTINGUISHER (FEC)

MARK	DESCRIPTION	REMARKS
FX	FIRE EXT.	2A-10B-C
FX-K	FIRE EXT.-KITCHEN	K-RATED

PLUS RECESSED FE CABINETS.

1 FLOOR PLAN
1/8" = 1'-0"

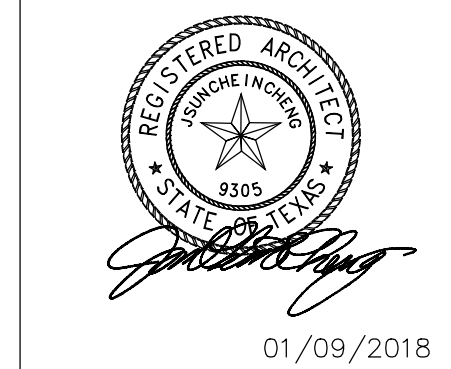

DRAWING TITLE
FLOOR PLAN
EXITS AND TRAVEL
DISTANCE

DRAWN BY	CHECKED BY
DATE	JOB NO.
03/30/2017	gleannloch
DRAWING NO.	

A-2.0 ET