

| REVISIONS AND ISSUANCE | | |
|------------------------|------------|-------------|
| NO. | DATE | DESCRIPTION |
| 1 | 07/20/2017 | PRICING |


PLEASE SEE SHEET A-2.4 FOR NSF INFORMATION OF THE PROPOSED KITCHEN EQUIPMENT

Partial Finish Schedule for health , (see A-01 for a complete schedule)

| | Floor | Base/Trim | Wall | Ceiling | Remarks |
|---------------------|-------|-----------|------|---------|------------------------------|
| 01 ENTRY | • | • | • | • | floor and ctp to be selected |
| 02 OFFICE | • | • | • | • | 8'-6" |
| 03 OFFICE | • | • | • | • | NDT USED |
| 04 DIRECTORS OFFICE | • | • | • | • | 8'-6" |
| 04A SICK ROOM | • | • | • | • | 8'-6" |
| 05 KITCHEN | • | • | • | • | VINYL FACED CLG TILE |
| 06 RESTROOM | • | • | • | • | 8'-6" FRP UP TO 4' HT. |
| 07 PANTRY | • | • | • | • | 8'-6" |
| 08 LUNCH ROOM | • | • | • | • | 8'-6" FRP UP TO 4' HT. |
| 09 STORAGE | • | • | • | • | 8'-6" |
| 10 UTILITY | • | • | • | • | 8'-6" FRP UP TO 4' HT. |
| 11 RESTROOM | • | • | • | • | 8'-6" FRP UP TO 4' HT. |
| 12 STORAGE | • | • | • | • | 8'-6" |

COLOR OF ALL FRP AND CEILING ARE WHITE
 ALL FLOOR, WALL, BASE AND WALL FINISH IN KITCHEN(05),
 PANTRY(07), LUNCH (08), STORAGE (09), UTILITY (10) RESTROOM(11)
 SHALL BE LIGHT BEIGE AND HAVE LRV OF 40 OR GREATER.

HEALTH NOTE:
 ALL NSF CERTIFICATION ARE SHOWN ON A2.4

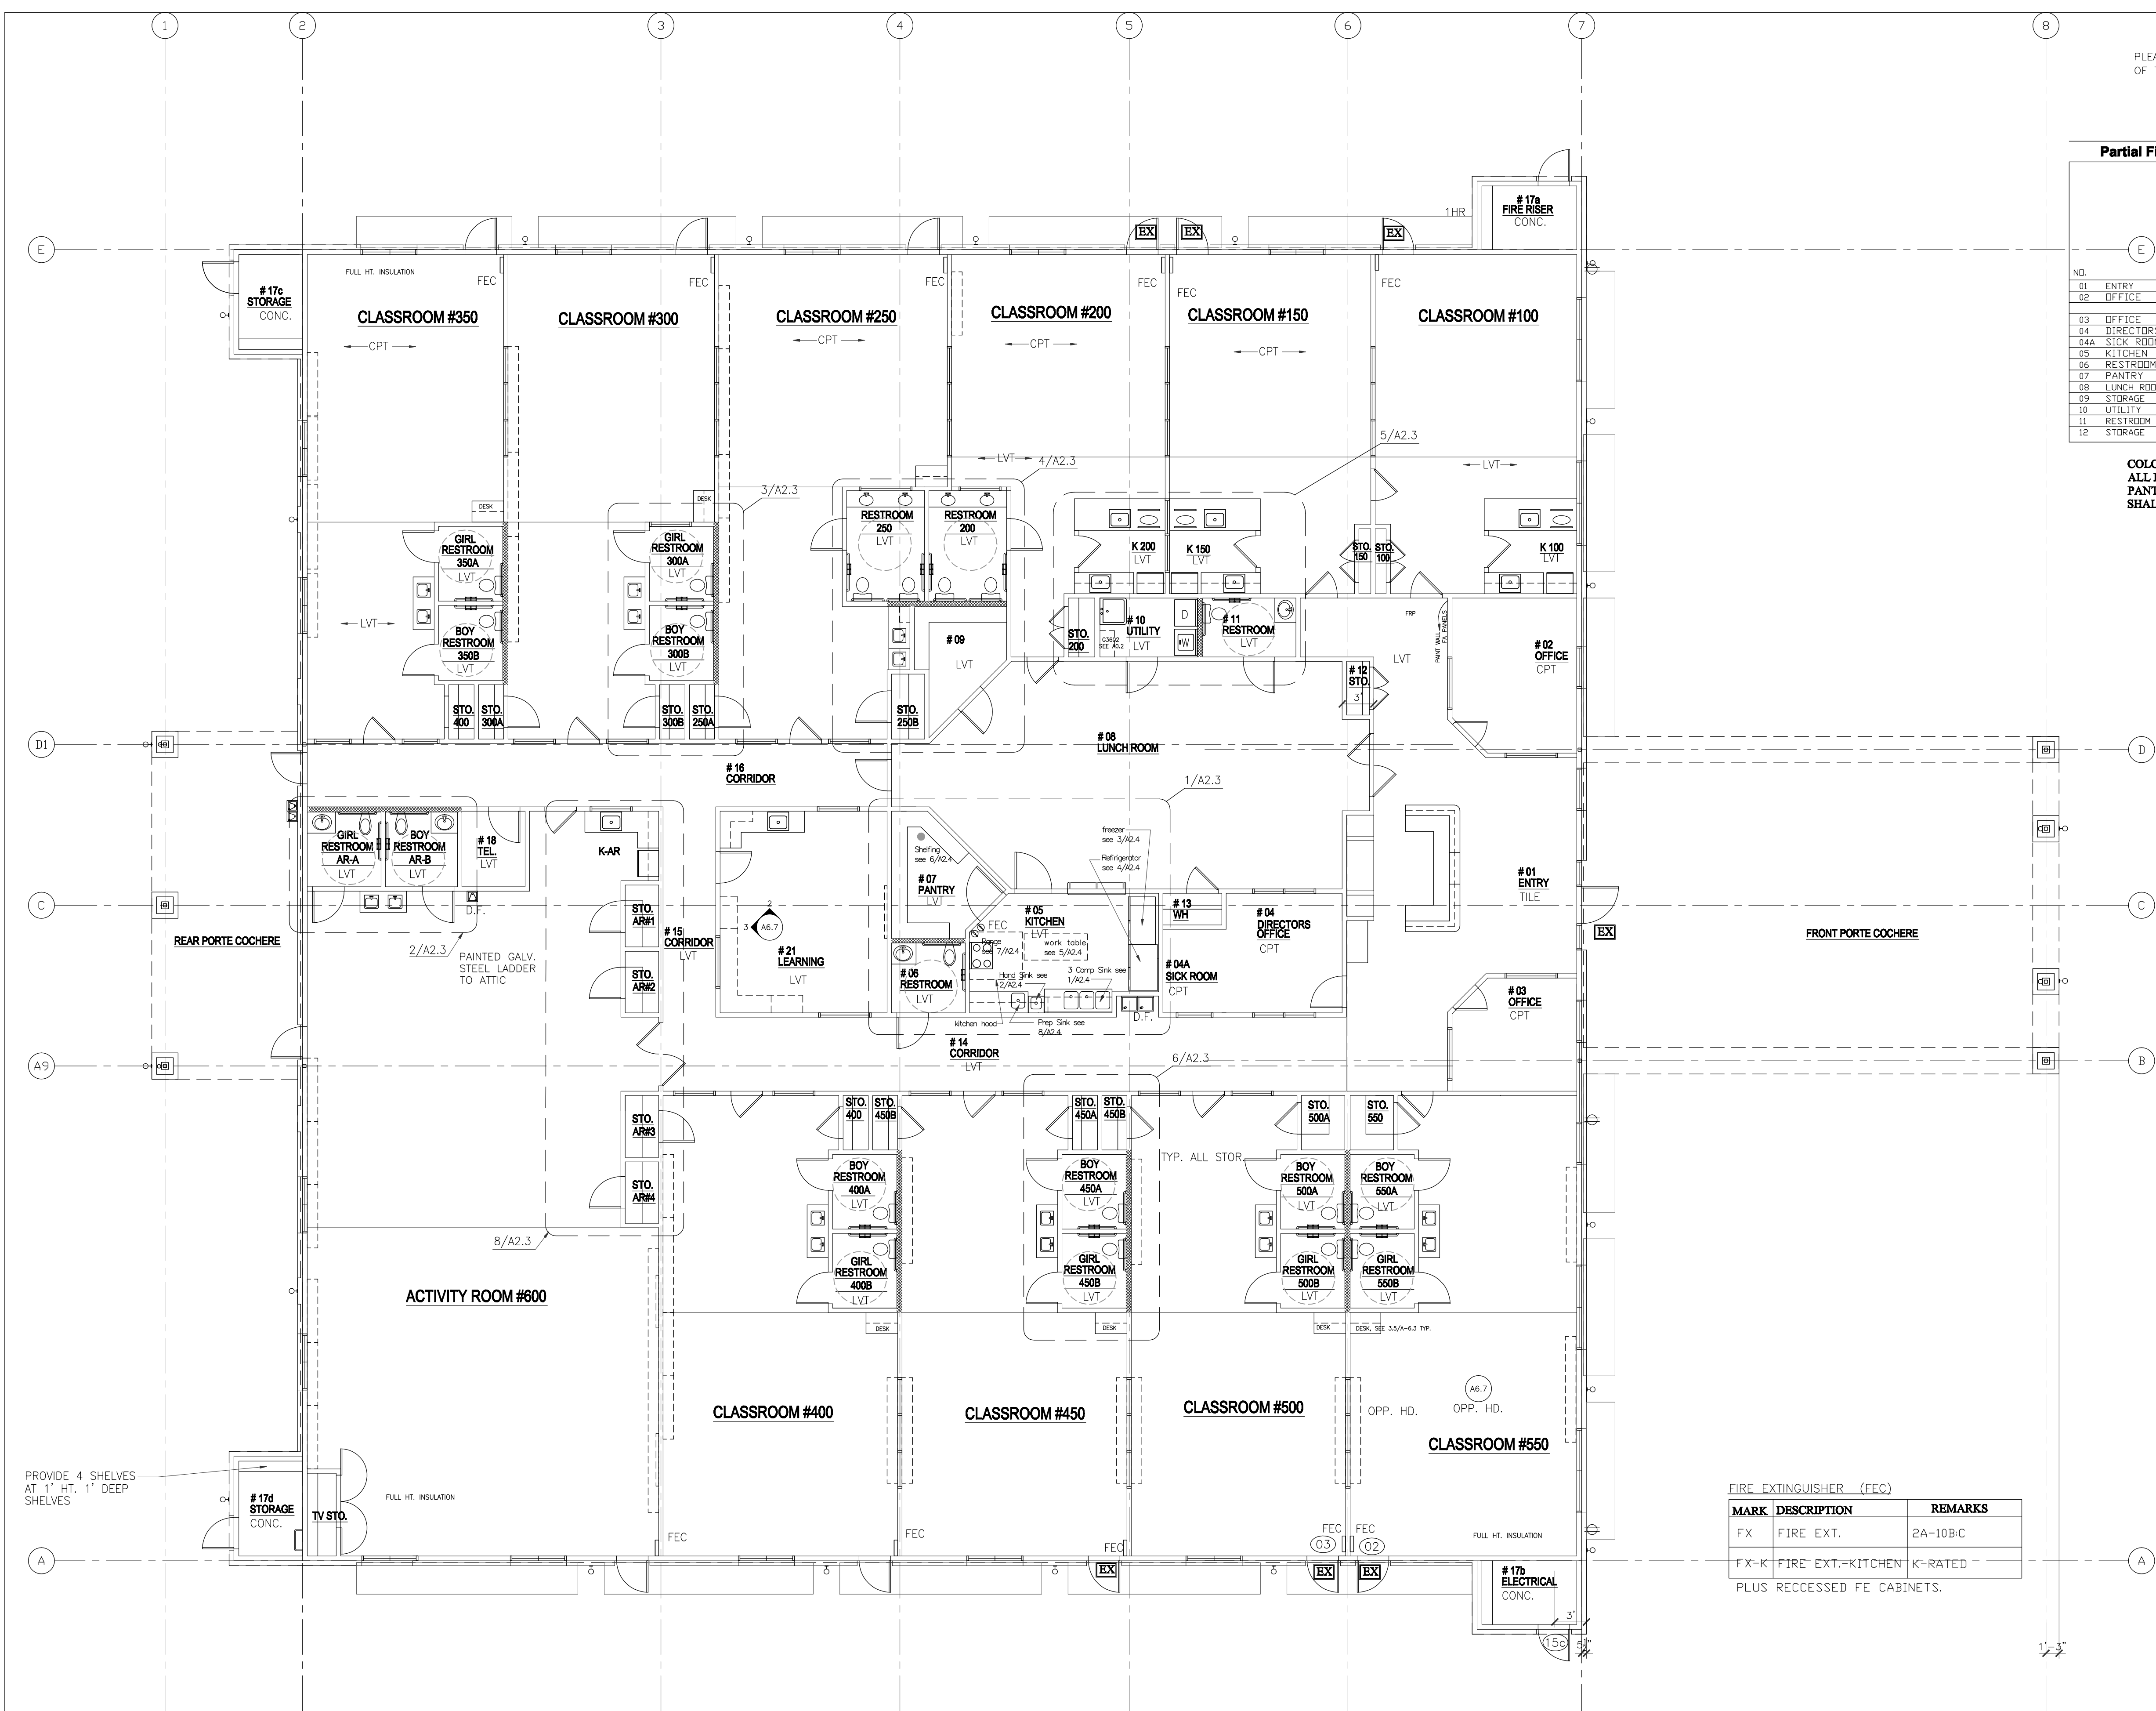

FIRE EXTINGUISHER (FEC)

| MARK | DESCRIPTION | REMARKS |
|------|---------------------------|----------------------------|
| FX | FIRE EXT. | 2A-10B-C |
| FX-K | FIRE EXT.=KITCHEN K-RATED | PLUS RECESSED FE CABINETS. |

INTERIOR WALL AND CEILING FINISH REQUIREMENT BY OCCUPANCY

| GROUP | EXIT PASSAGEWAY | CORRIDOR | ROOM AND ENCLOSED SPACES |
|-------|-----------------|----------|--------------------------|
| E | B | C | C |

1 FLOOR PLAN
 1/8" = 1'-0"

IVY KIDS EARLY LEARNING CENTER
 4434 CR 94
 Manvel, Tx 77578



DRAWING TITLE
FLOOR PLAN HEALTH

DRAWN BY: _____ CHECKED BY: JC
 DATE: 03/30/2017 JOB NO.: gleanloch
 DRAWING NO.:

A-2.0 H