



REVISIONS AND ISSUANCE		
NO.	DATE	DESCRIPTION
1	08/13/2017	PRICING

06272017 ARC REVIEW

ELEVATIONS BASED ON STONE LEDGE = 0'-0"

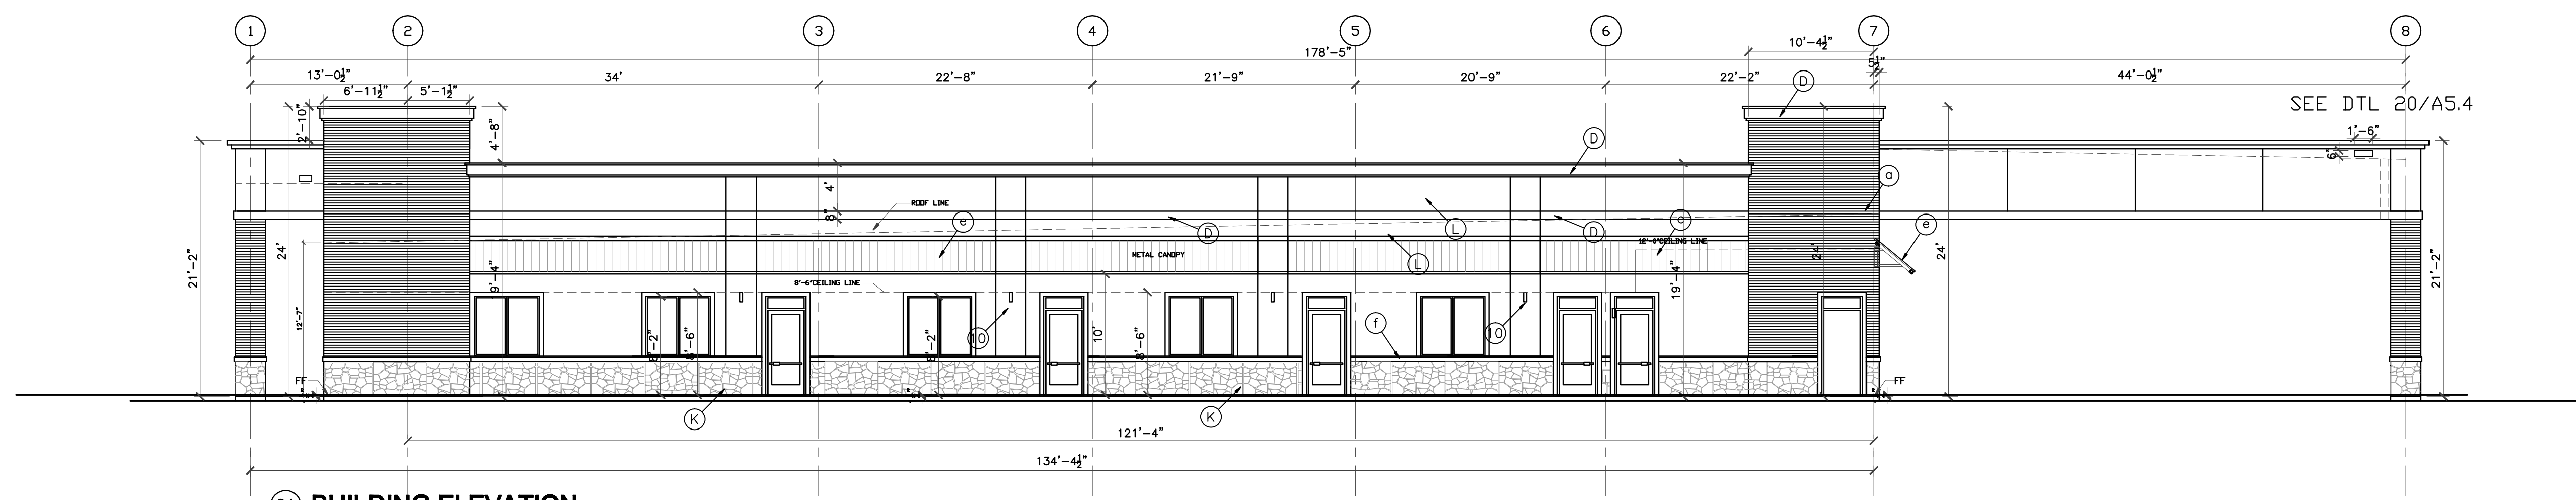

01 BUILDING ELEVATION  
SCALE: 1/8"=1'-0"

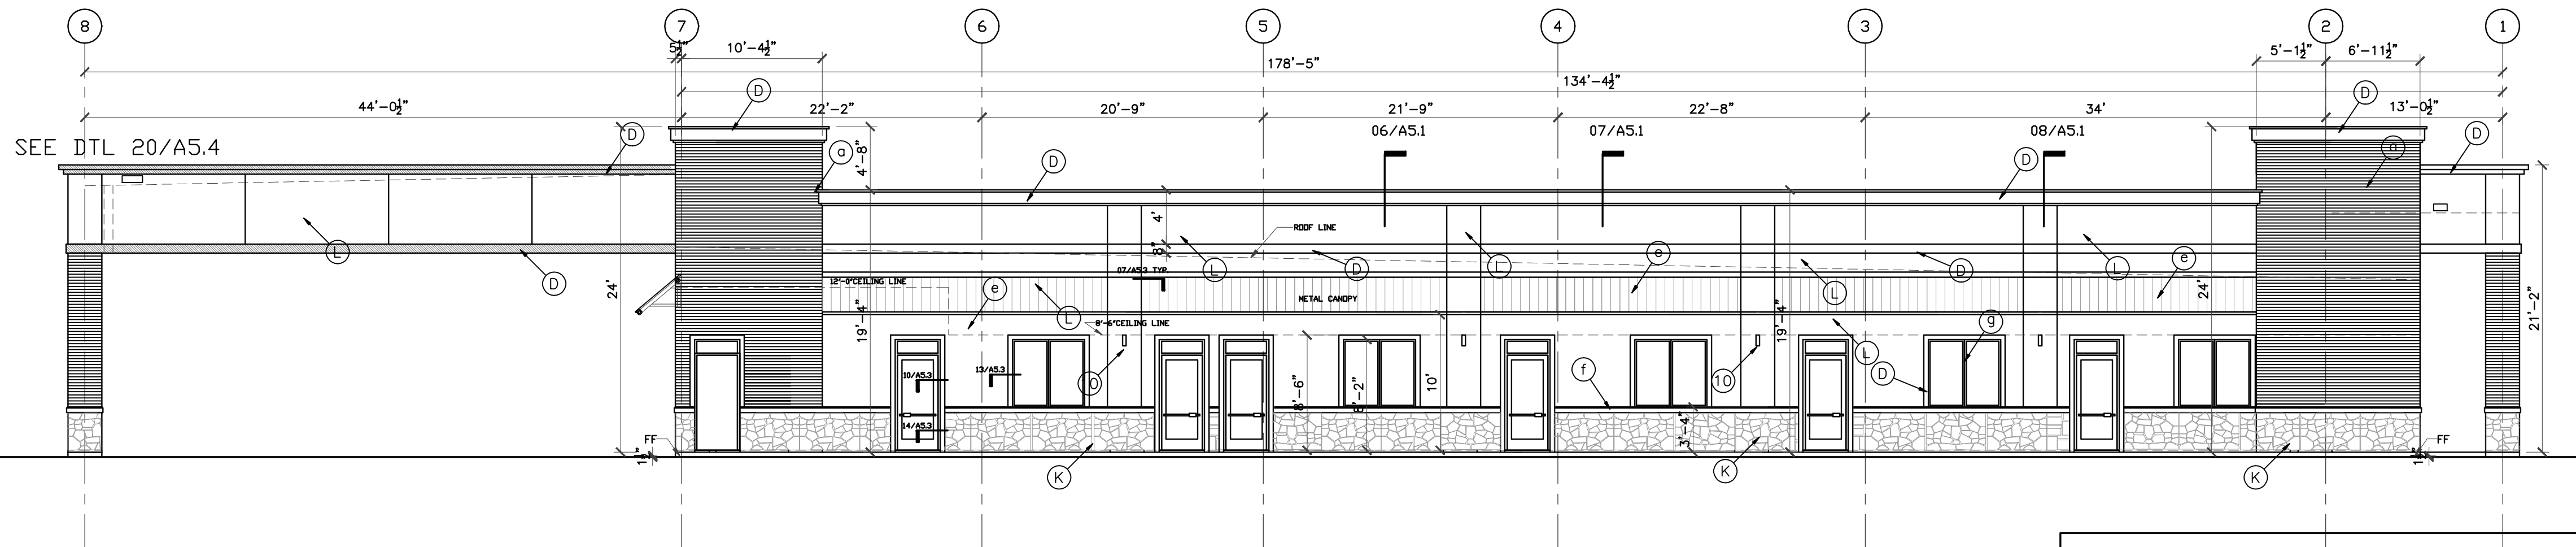

02 BUILDING ELEVATION  
SCALE: 1/8"=1'-0"

**EXTERIOR FINISH SCHEDULE**

- (A) BRICK BY ACME Elgin plant' Gray Wolf' blade cut texture, ELP372,809660
- (L) STUCCO Paint PPG Color 314-1 MILK PAINT
- (D) STUCCO Paint PPG Color 314-4 SPICED VINEGAR
- (B) Down Spout - galv. paint to match wall
- (E) STANDING SEAM METAL ROOF CANOPY, by 'BERRIDGE - 'Champagne'
- (F) Limestone cap - cream color
- (G) Dark Bronze Anodized frame
- (H) tinted glass - insulating unit
- (K) Stone-Bisque veneer stone - ashlar pattern

MAXIMUM GLAZING FACTOR PER ENERGY CODE IECC 2015

		NORTH	EAST	SOUTH	WEST
WINDOW	U	.45	.45	.40	.45
	SHGC	.40	.40	.25	.40
DOOR	U	.65	.65	.65	.65
	SHGC	.40	.40	.40	.40

- 1 1" STUCCO W 1/2" DEEP REVEAL, TYP.
- 2 GALVANIZED METAL FLASHING, PAINTED
- 3 10"X8" GALV. METAL DOWNSPOUT, CONNECTED TO UNDERGROUND STORM DRAIN SYSTEM, CIVIL DRAWING.
- 4 16"Wx12"H OVERFLOW SCUPPER
- 5 NOT USED
- 6 CROWN MOLDING
- 7 GALVANIZED METAL CAP, PAINTED COLOR TO MATCH MOLDING
- 8 EXPOSED STEEL STRUCTURE, PAINTED COLOR TO MATCH STANDING SEAM METAL ROOF
- 9 WALL SCONCE, TYP.

IVY KIDS EARLY LEARNING CENTER  
 4434 CR 94  
 Manvel, Tx 77578



DRAWING TITLE  
**EXTERIOR ELEVATIONS**

DRAWN BY: JC  
CHECKED BY: JC

DATE: 03/30/2017  
JOB NO.: gleannloch

DRAWING NO.: **A-3.1**