


REVISIONS AND ISSUANCE		
NO.	DATE	DESCRIPTION
1	08/13/2017	PRICING

IVY KIDS EARLY LEARNING CENTER
4434 CR 94
Manvel, Tx 77578

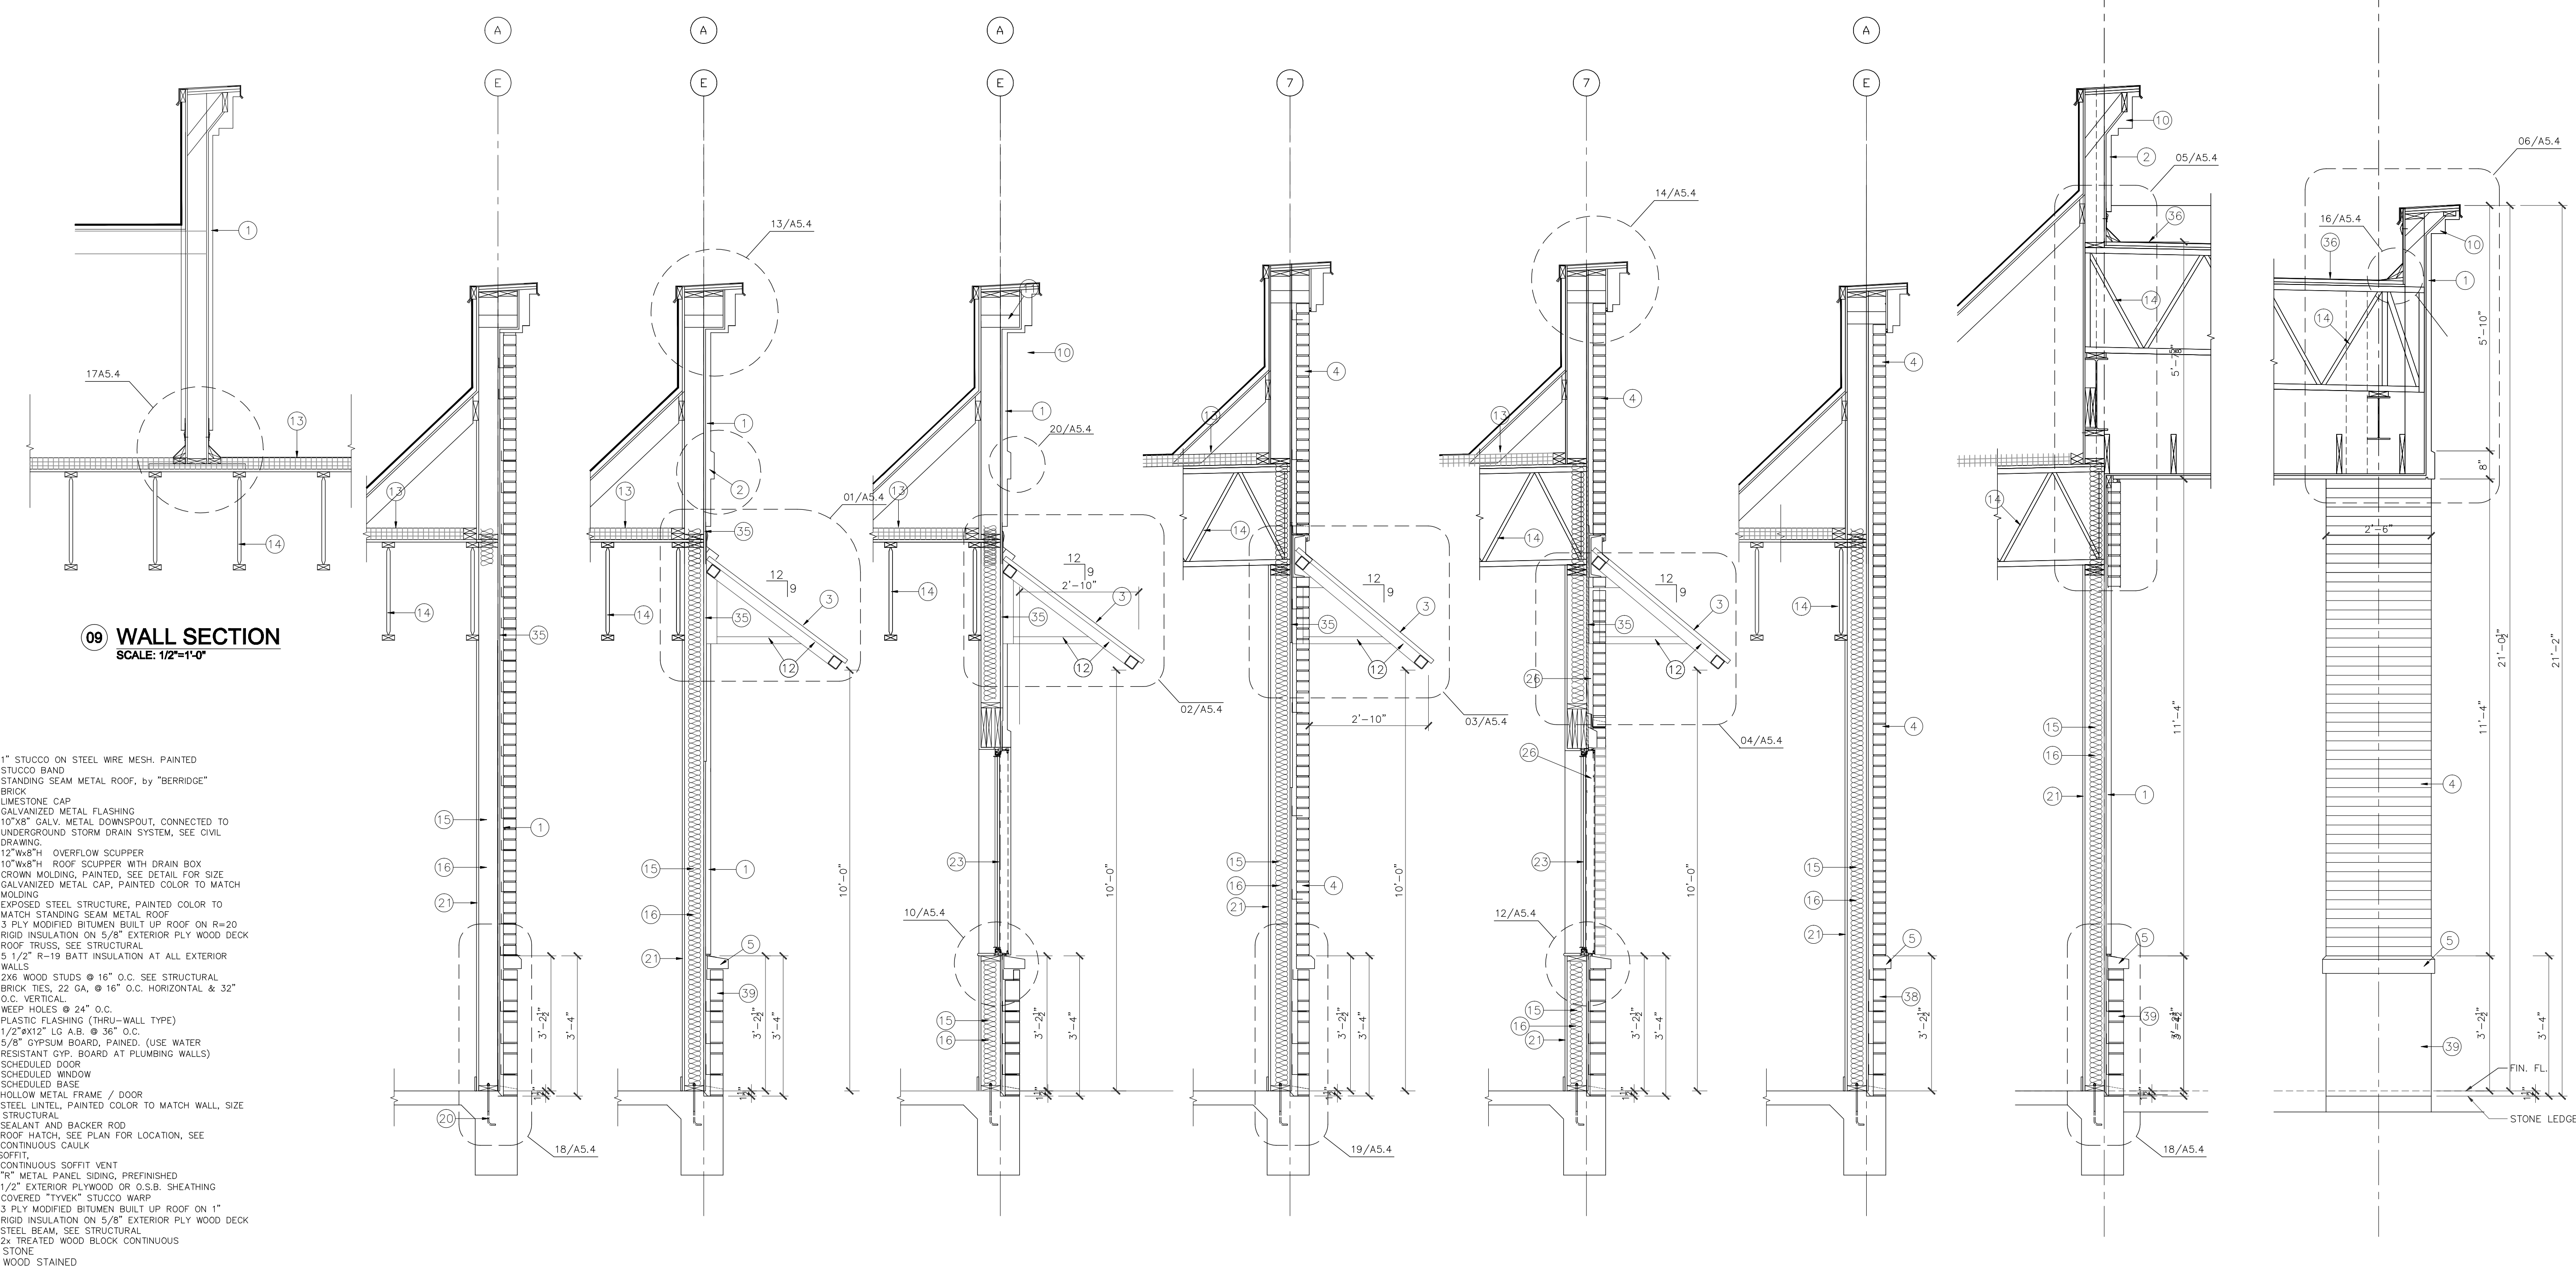

1. 1" STUCCO ON STEEL WIRE MESH, PAINTED
2. STUCCO BAND
3. STANDING SEAM METAL ROOF, by "BERRIDGE"
4. BRICK
5. LIMESTONE CAP
6. GALVANIZED METAL FLASHING
7. 10"x8" GALV. METAL DOWNSPOUT, CONNECTED TO UNDERGROUND STORM DRAIN SYSTEM, SEE CIVIL DRAWING.
8. 12"x8"x4" OVERFLOW SCUPPER
9. 10"x8"x4" ROOF SCUPPER WITH DRAIN BOX
10. CROWN MOLDING, PAINTED, SEE DETAIL FOR SIZE
11. GALVANIZED METAL CAP, PAINTED COLOR TO MATCH MOLDING
12. EXPOSED STEEL STRUCTURE, PAINTED COLOR TO MATCH STANDING SEAM METAL ROOF
13. 3 PLY MODIFIED BITUMEN BUILT UP ROOF ON R=20 RIGID INSULATION ON 5/8" EXTERIOR PLY WOOD DECK
14. ROOF TRUSS, SEE STRUCTURAL
15. 5 1/2" R-19 BATT INSULATION AT ALL EXTERIOR WALLS
16. 2x6 WOOD STUDS @ 16" O.C. SEE STRUCTURAL
17. BRICK TIES, 22 GA, @ 16" O.C. HORIZONTAL & 32" O.C. VERTICAL
18. WEEP HOLES @ 24" O.C.
19. PLASTIC FLASHING (THRU-WALL TYPE)
20. 1/2"x12" LG A.B. @ 36" O.C.
21. 5/8" GYPSUM BOARD, PAINTED, (USE WATER RESISTANT GYP. BOARD AT PLUMBING WALLS)
22. SCHEDULED DOOR
23. SCHEDULED WINDOW
24. SCHEDULED BASE
25. HOLLOW METAL FRAME / DOOR
26. STEEL LINTEL, PAINTED COLOR TO MATCH WALL, SIZE SEE STRUCTURAL
27. SEALANT AND BACKER ROG
28. ROOF HATCH, SEE PLAN FOR LOCATION, SEE
29. CONTINUOUS CAULK
30. SOFFIT
31. CONTINUOUS SOFFIT VENT
32. "R" METAL PANEL SIDING, PREFINISHED
33. 1/2" EXTERIOR PLYWOOD OR O.S.B. SHEATHING COVERED "TYVEK" STUCCO WRAP
34. 3 PLY MODIFIED BITUMEN BUILT UP ROOF ON 1" RIGID INSULATION ON 5/8" EXTERIOR PLY WOOD DECK
35. STEEL BEAM, SEE STRUCTURAL
36. 2x TREATED WOOD BLOCK CONTINUOUS
37. STONE
38. 2x TREATED WOOD BLOCK CONTINUOUS
39. STONE
40. WOOD STAINED

09 WALL SECTION SCALE: 1/2"=1'-0"
08 WALL SECTION SCALE: 1/2"=1'-0"
07 WALL SECTION SCALE: 1/2"=1'-0"
06 WALL SECTION SCALE: 1/2"=1'-0"
05 WALL SECTION SCALE: 1/2"=1'-0"
04 WALL SECTION SCALE: 1/2"=1'-0"
03 WALL SECTION SCALE: 1/2"=1'-0"
02 WALL SECTION SCALE: 1/2"=1'-0"
01 WALL SECTION SCALE: 1/2"=1'-0"



01/09/2018

DRAWING TITLE

WALL SECTIONS

DRAWN BY CHECKED BY
JC

DATE JOB NO.
03/30/2017 gleannloch

DRAWING NO.

A-5.1