


**FOUNDATION NOTES**

1. ALL GRADE BEAMS ARE 12" WIDE UNLESS OTHERWISE NOTED.
2. ALL DRILLED SHAFTS SHOULD BE CENTERED IN GRADE BEAMS IN BOTH DIRECTIONS UNLESS OTHERWISE NOTED.
3. PRESET SHEAR WALL HOLDDOWN ANCHORS AND HURRICANE TIE ANCHORS AS REQUIRED.
4. SAW CUT CONTROL JOINTS OF SLAB IN BOTH DIRECTIONS, JOINTS SHOULD BE MAXIMUM OF 15 FEET SPACING.
5. PLACE 6 MIL VAPOR BARRIER UNDERNEATH BUILDING PAD AND EXTEND A MINIMUM OF 3 FEET BEYOND.
6. PREPARE SUBGRADE AS SPECIFIED IN SHEET S3 AND PROJECT GEOTECHNICAL REPORT.
7. INSTALL REINFORCED CONCRETE PLINTH WHERE AS NEEDED WHERE COLUMN OR STUD WALL BASE ANCHOR BOLTS DO NOT HAVE 2 INCH SIDE CONCRETE PROTECTION. PLINTH SHOULD MATCH DEPTH OF GRADE BEAM.

**LEGEND**

- STUD WALL ABOVE
- ▨ INTERIOR LOAD-BEARING WALL
- 12" DRILLED SHAFT WITH 36" UNDERREAM BELL
- CJ CONTROL JOINT /CONSTRUCTION JOINT

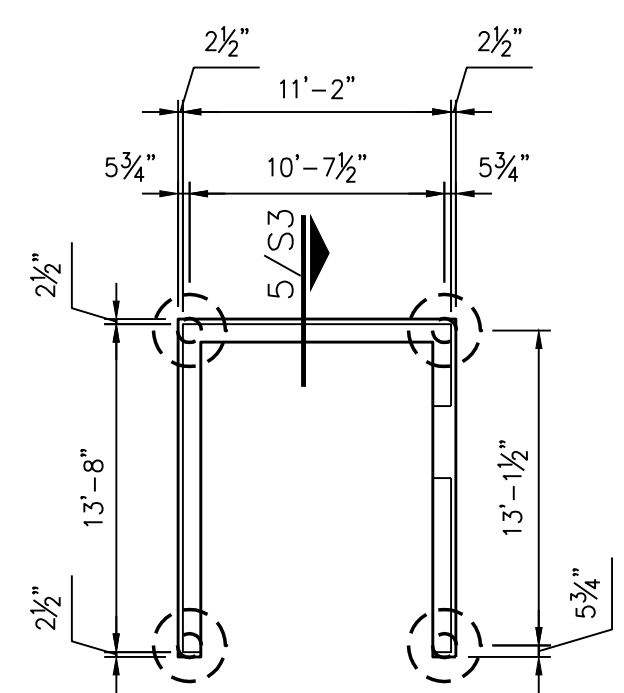

REVISIONS AND ISSUANCE		
NO.	DATE	DESCRIPTION
1	8/13/18	PRICING

**IVY KIDS EARLY LEARNING CENTER**  
 4434 CR 94  
 MANVEL, TEXAS 77578

MISSION ENGINEERING INC.  
 10370 RICHMOND AVE, #560  
 HOUSTON, TEXAS 77042  
 [T] 713-981-0018  
 [E] dzhuang@missioneng.com  
 TPEF Registration No. F-11771

interim review only  
 not for permit or  
 construction

YIFENG ZHUANG  
 TX # 87950

08/13/2018


DRAWING TITLE  
**FOUNDATION PLAN**

DRAWN BY KN	CHECKED BY EL
DATE 08/13/2018	JOB NO. 1806251

DRAWING NO.

**1 FOUNDATION PLAN**  
 SCALE: 1/8" = 1'-0"

**2 DUMPSTER FOUNDATION PLAN**  
 SCALE: 1/8" = 1'-0"

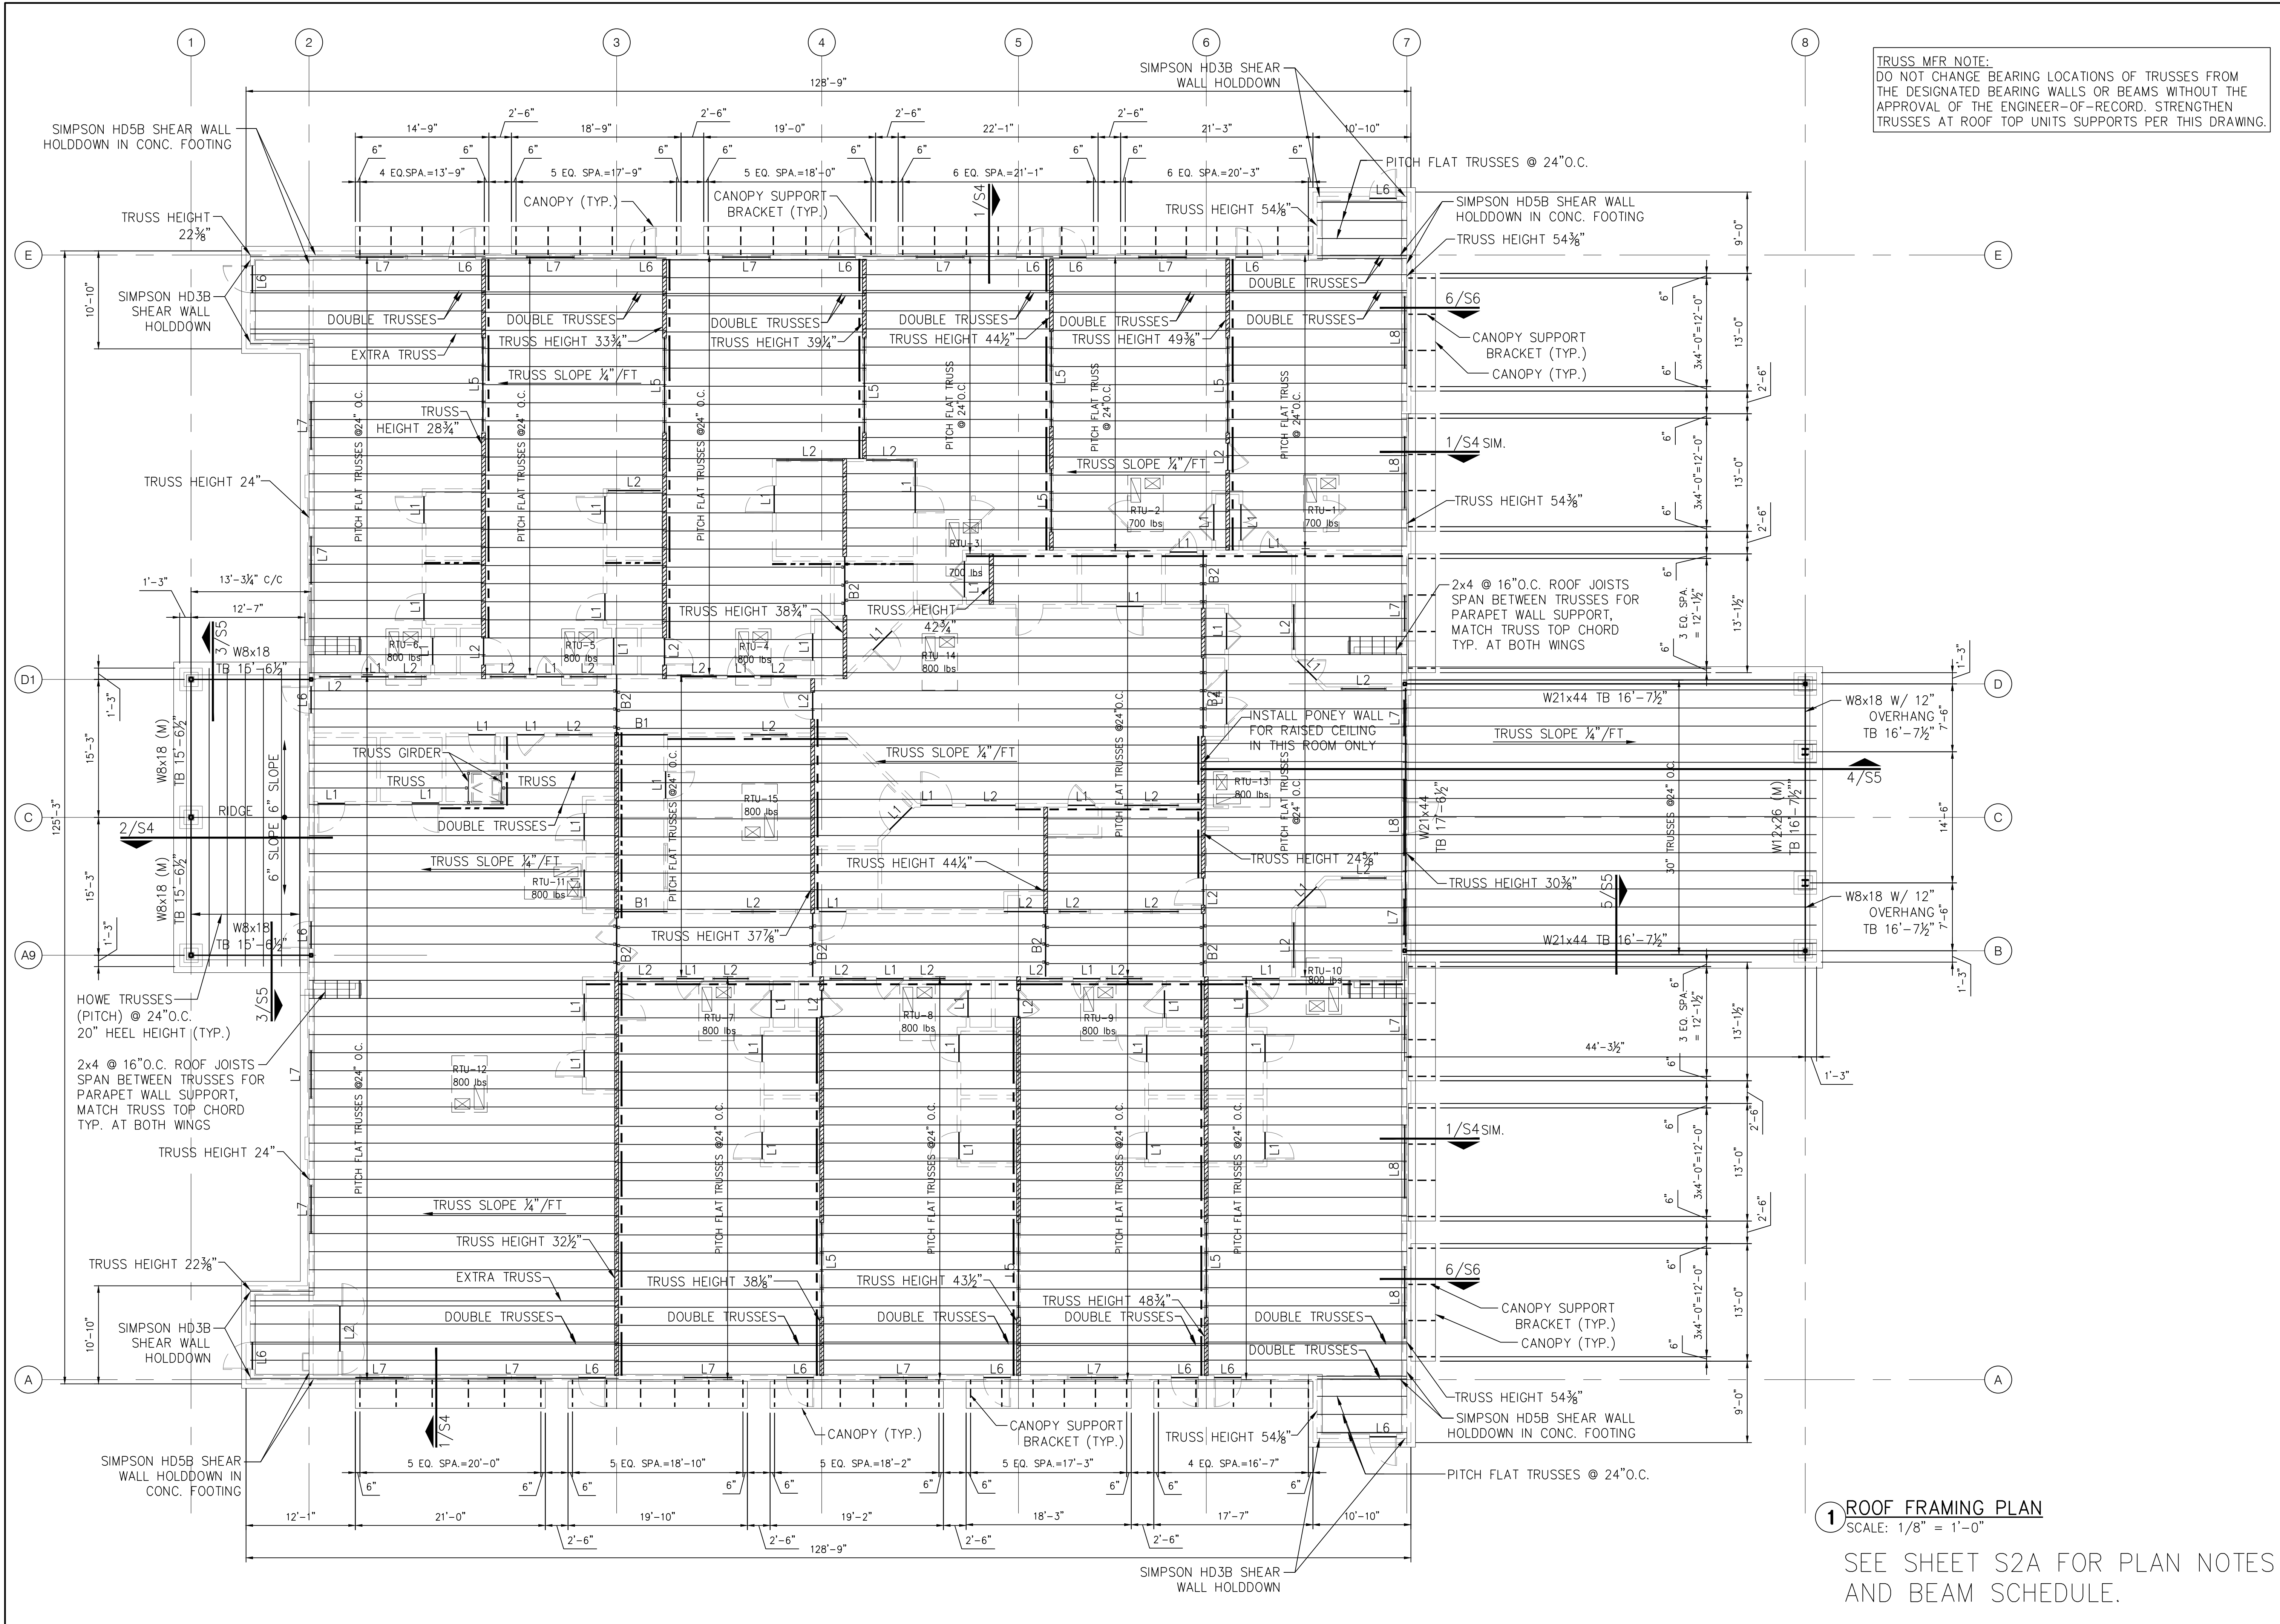

**TRUSS MFR NOTE:**  
DO NOT CHANGE BEARING LOCATIONS OF TRUSSES FROM THE DESIGNATED BEARING WALLS OR BEAMS WITHOUT THE APPROVAL OF THE ENGINEER-OF-RECORD. STRENGTHEN TRUSSES AT ROOF TOP UNITS SUPPORTS PER THIS DRAWING.

REVISIONS AND ISSUANCE		
NO.	DATE	DESCRIPTION
1	8/13/18	PRICING

**IVY KIDS EARLY LEARNING CENTER**  
4434 CR 94  
MANVEL, TEXAS 77578

MISSION ENGINEERING INC.  
10370 RICHMOND AVE, #560  
HOUSTON, TEXAS 77042  
[T] 713-981-0018  
[E] dzhuang@missioneng.com  
TPEF Registration No. F-11771

interim review only  
not for permit or  
construction

**YIFENG ZHUANG**  
TX # 87950

08/13/2018

DRAWING TITLE  
**ROOF PLAN**

DRAWN BY KN	CHECKED BY EL
DATE 08/13/2018	JOB NO. 1806251

DRAWING NO.  
**S2**

**1 ROOF FRAMING PLAN**  
SCALE: 1/8" = 1'-0"

SEE SHEET S2A FOR PLAN NOTES  
AND BEAM SCHEDULE.

**GENERAL NOTES:**

FOR SOIL INFORMATION AND SITE PREPARATIONS REFER TO THE "GEOTECHNICAL STUDY, PROPOSED IVY KIDS ON C.R.94 NEAR C.R. 101, MANVEL, TEXAS" BY TEXAS GEOTECHNICAL CONSULTANTS, LLC., HOUSTON, TEXAS TGC REPORT NO. 807231, DATED AUGUST 8, 2018.

EXCAVATION FOR FOOTINGS SHALL BE SCHEDULED TO PERMIT PLACEMENT OF CONCRETE IMMEDIATELY FOLLOWING EXCAVATION. PROTECT EXCAVATION TO MAINTAIN AN UNDISTURBED BEARING SURFACE.

BUILDING SITE SHOULD BE PARPARED IN ACCORDANCE WITH "SITE PREPARATION" ON PAGE 14 TO PAGE 15 OF PROJECT GEOTECHNICAL STUDY. EXISTING SOIL TO THE DEPTH OF 6 INCH OF BUILDING PAD SHOULD BE REMOVED. EXISTING SOIL FROM 6 INCH TO THE DEPTH OF 2 FEET SHOULD BE PROPERLY EXCAVATED, LIME STABILIZED USING 5% AND 6% LIME BY DRY WEIGHT, AND PLACED BACK. THE PLACED-BACK SOIL SHOULD BE PLACED IN ACCORDANCE WITH "SITE PREPARATION" SECTION 4 ON PAGE 14 OF PROJECT GEOTECHNICAL STUDY. ADD 4 TO 5 FEET COMPACTED SELECT FILL TO ACHIEVE FINAL SLAB ELEVATION IN ACCORDANCE WITH CIVIL DRAWINGS. THE STRUCTURAL FILL SHALL BE SELECTED AND PLACED IN AS OUTLINED IN THE "SITE PREPARATION" SECTION 4 ON PAGE 14 OF PROJECT GEOTECHNICAL STUDY.

CONCRETE WORK SHALL BE IN ACCORDANCE WITH BUILDING CODE REQUIREMENT FOR REINFORCED CONCRETE, ACI 318.

ALL CONCRETE SHALL BE NORMAL WEIGHT (SAND AND GRAVEL) WITH A MINIMUM 28 DAY COMPRESSIVE STRENGTH OF 3,000 PSI.

ALL REINFORCING STEEL SHALL BE IN ACCORDANCE WITH MANUAL OF STANDARD PRACTICE, ACI 315. UNLESS SHOWN OTHERWISE, LAP CONTINUOUS BARS 30 BAR DIAMETERS AT SPLICES. REBAR SHOULD CONFORM TO ASTM A615, GRADE 60.

PROVIDE 1-#5x4'-0" CORNER BAR, TOP AND BOTTOM AT EXTERIOR FACE OF GRADE BEAMS AT CORNERS, AND PROVIDE 4-#5x4'-0" CORNER BARS, (2 TOP & 2 BOT.) AT T-INTERSECTIONS.

AT SLABS CAST ON GRADE, PROVIDE BAR CHAIRS AT 4'-0" SPACING OFF CENTER EACH WAY FOR SUPPORT OF REBAR.

UNLESS SHOWN OTHERWISE, CONCRETE COVER FOR REINFORCING STEEL SHALL BE AS FOLLOWS:

FOOTINGS	3"
GRADE BEAMS	2" TOP; 3" BOTTOM & SIDES
SLAB ON GRADE	3/4" TOP (INTERIOR); 1 1/2" TOP (EXTERIOR)

DESIGN, FABRICATION, AND ERECTION OF STRUCTURAL STEEL SHALL BE IN ACCORDANCE WITH AISC SPECIFICATIONS, LATEST EDITION.

ALL STRUCTURAL SHAPES AND PLATES SHALL CONFORM TO ASTM A36. ALL PIPE SHALL CONFORM TO ASTM A53, TYPE E OR S. TUBE SHALL CONFORM TO ASTM A53, GRADE B.

UNLESS SHOWN OTHERWISE, CONNECTIONS SHALL BE SHOP WELDED AND FIELD BOLTED AND SHALL BE IN ACCORDANCE WITH THE STANDARDS OF THE AISC. ANCHOR BOLTS SHALL CONFORM TO ASTM A307. MECHINE BOLTS SHALL CONFORM TO ASTM A325 AND BE INSTALLED IN ACCORDANCE WITH THE SPECIFICATIONS RECOMMENDED BY THE RESEARCH COUNCIL OF ENGINEERING FOUNDATION, LATEST EDITION. WELDING SHALL BE IN ACCORDANCE WITH AWS D1.1 WITH WELDING ELECTRODES ASW A5.1 OR A5.5, E70XX. WELD SIZES NOT INDICATED SHALL BE 3/16 INCH FILLET WELDS. SPLICE SHALL BE DETAILED ON THE SHOP DRAWINGS.

PLACE A 10 MIL VAPOR BARRIER OF POLYTHYLENE UNDER ALL BUILDING SLABS. ALL SLABS SHALL BE MINIMUM OF 4 1/2 INCHES THICK.

DESIGN, FABRICATION, AND ERECTION OF WOOD SHALL BE IN ACCORDANCE WITH THE APPLICABLE SPECIFICATIONS OF THE AMERICAN INSTITUTE OF TIMBER CONSTRUCTION.

WOOD FRAMING FOR INTERIOR AND EXTERIOR BEARING WALLS, ROOF AND FLOOR JOISTS, BEAMS, HEADERS, ETC., SHALL BE No. 2 GRADE SOUTHERN YELLOW PINE KILN DRIED, USED AT 19 PERCENT MOISTURE CONTENT. RAFTER & CEILING JOISTS MAY BE No. 3 GRADE SOUTHERN YELLOW PINE.

JOIST AND BEAM HANGERS SHALL BE OF SUCH CAPACITY TO SUPPORT THE SHEAR CAPACITY OF THE SUPPORTED JOIST OR BEAM. JOIST HANGERS SHALL BE CONSTRUCTED OF MINIMUM OF 16 GAGE GALVANIZED STEEL AND CONFORM TO THE REQUIREMENTS OF UNIFORM BUILDING CODE.

HOLLOW LOAD-BEARING MASONRY UNITS SHALL CONFORM TO ASTM C90 MADE WITH LIGHT WEIGHT AGGREGATE CONCRETE. MINIMUM ULTIMATE NET COMPRESSIVE STRENGTH SHALL BE 1,350 PSI.

MORTAR AND GROUT SHALL CONFORM TO ASTM C476. MINIMUM 28 DAY COMPRESSIVE STRENGTH, AS DETERMINED BY ASTM C91, SHALL BE 1,800 PSI FOR MORTAR AND 2,000 PSI FOR GROUT.

HORIZONTAL CMU WALL REINFORCING SHALL BE TRUSS TYPE OF 3/16" SIDE RODS & #9 GAGE TRUSS ROD CONFORMING TO ASTM A82 AND IN ACCORDANCE WITH UNIFORM OF 16" O.C. EXCEPT IMMEDIATELY ABOVE LINTELS AND BELOW SILLS SHALL BE INSTALLED IN FIRST AND SECOND JOINTS AT 8" O.C. LAP SPLICE REINFORCEMENT 12". MINIMUM MORTAR COVER SHALL BE 3/4".


BUILDING CODE: 2012 INTERNATIONAL BUILDING CODE.  
WIND SPEED:  $V_{ult}=139$  MPH, EXPOSURE B, IMPORTANCE FACTOR 1  
LIVE LOADS:  
ROOF: 20 PSF  
NET WIND UP LIFT LOAD: 20 PSF

**WINDSTORM DESIGN REQUIREMENTS:**


PROJECT SITE IS LOCATED IN INLAND II CATASTROPHE ZONE AS PER TEXAS DEPARTMENT OF INSURANCE. IN REFERENCE TO 2006 INTERNATIONAL BUILDING CODE, THE DESIGN WIND SPEED IS 110 MPH WITH 3 SECONDS GUST, EXPOSURE C, IMPORTANCE FACTOR 1.

CORNER/EDGE ZONE OF SUBJECT BUILDING IS 6 FEET. WALL COMPONENT AND CLADDING DESIGN LOAD, INCLUDING WINDOWS AND DOORS, IS 25 PSF AT INTERIOR ZONE AND 30 PSF AT 6 FEET END ZONES. THE NET ROOF UPLIFT PRESSURE IS 23 PSF AT INTERIOR ZONE 1 IN BELOW DETAIL 2 AND NET ROOF UPLIFT PRESSURE IS 35 PSF AT EDGE ZONE 2. FOLLOW BELOW ROOF SHEATHING FASTENING DIAGRAM.

CONTRACTOR MUST RETAIN AND PAY FOR A WINDSTORM INSPECTOR FROM BEGINNING OF PROJECT TO CONDUCT STEP BY STEP WINDSTORM INSPECTIONS THROUGHOUT THE BUILDING CONSTRUCTION AND OBTAIN WPI-8 CERTIFICATION FROM TEXAS DEPARTMENT OF INSURANCE UPON COMPLETION OF CONSTRUCTION.

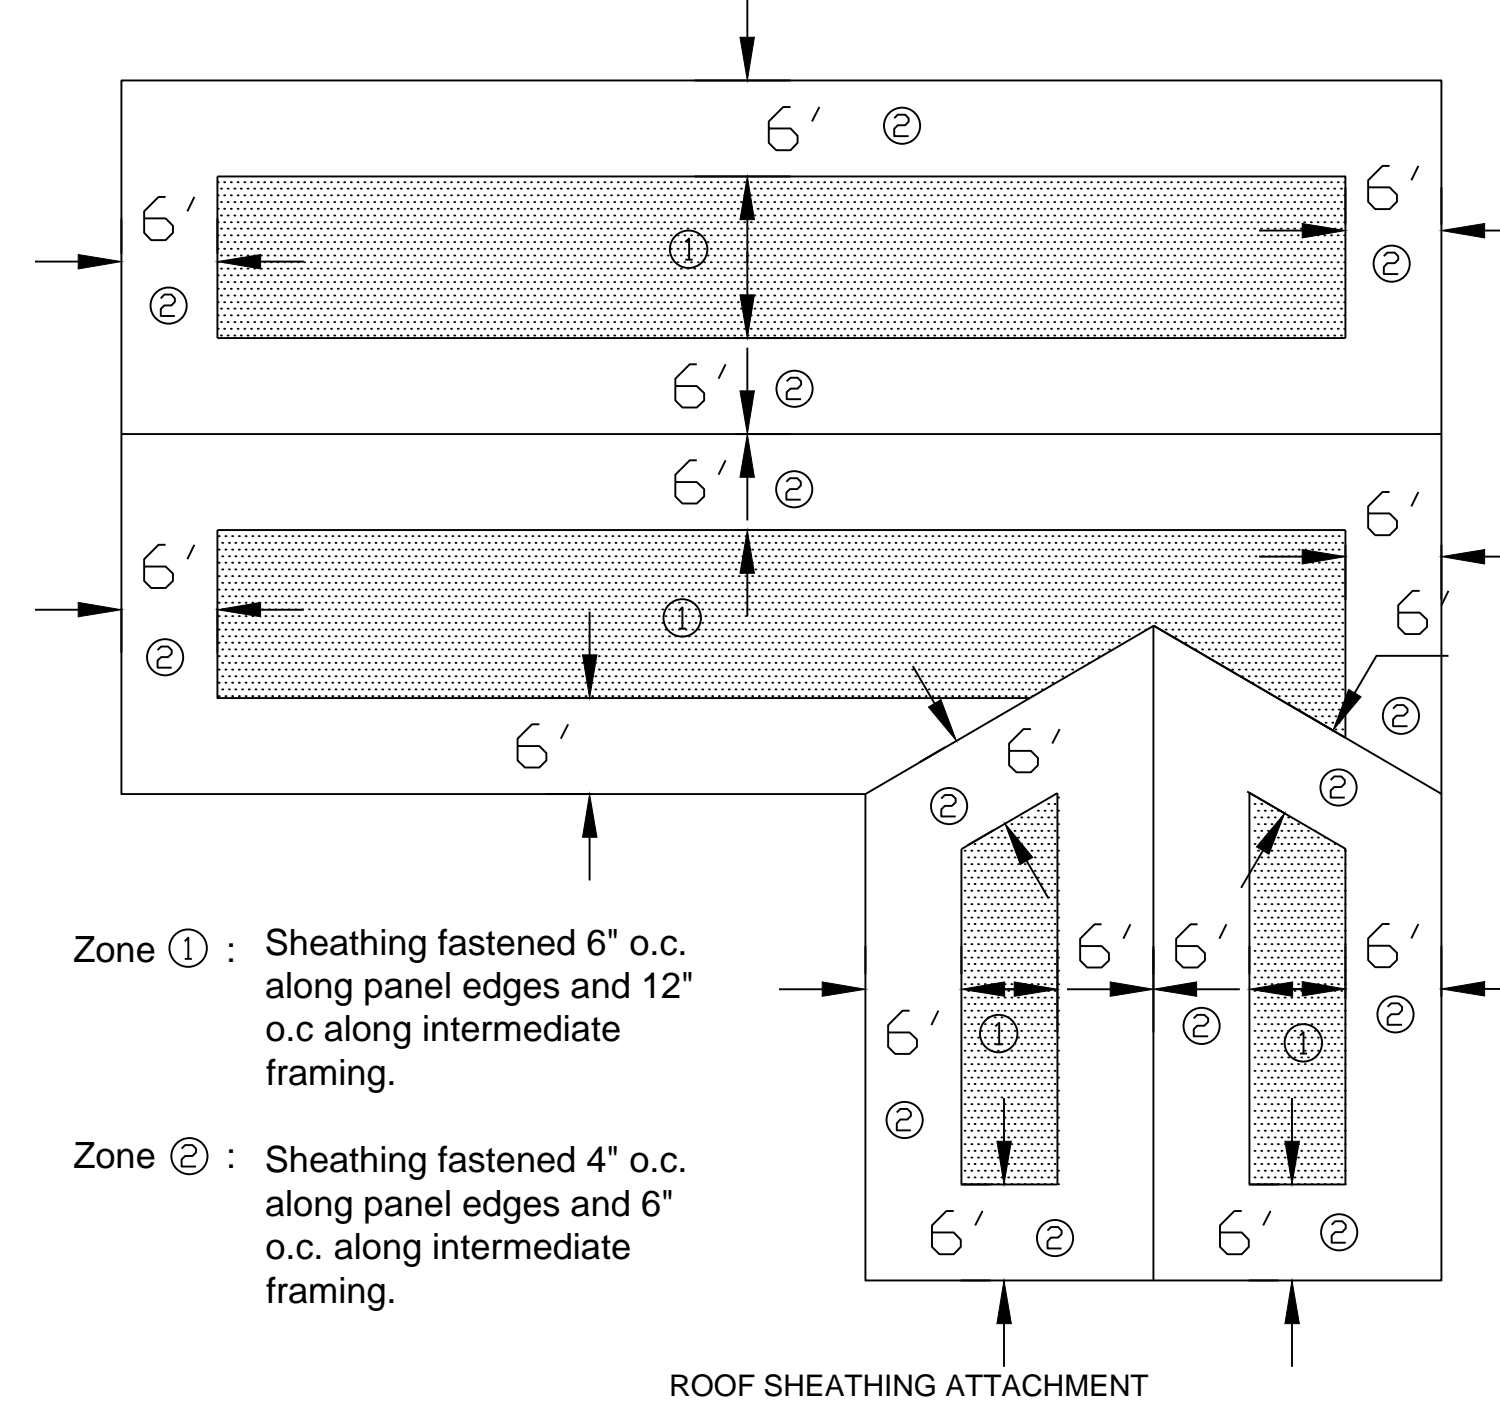

**2 ROOF DECK FASTENING DIAGRAM**  
N.T.S.

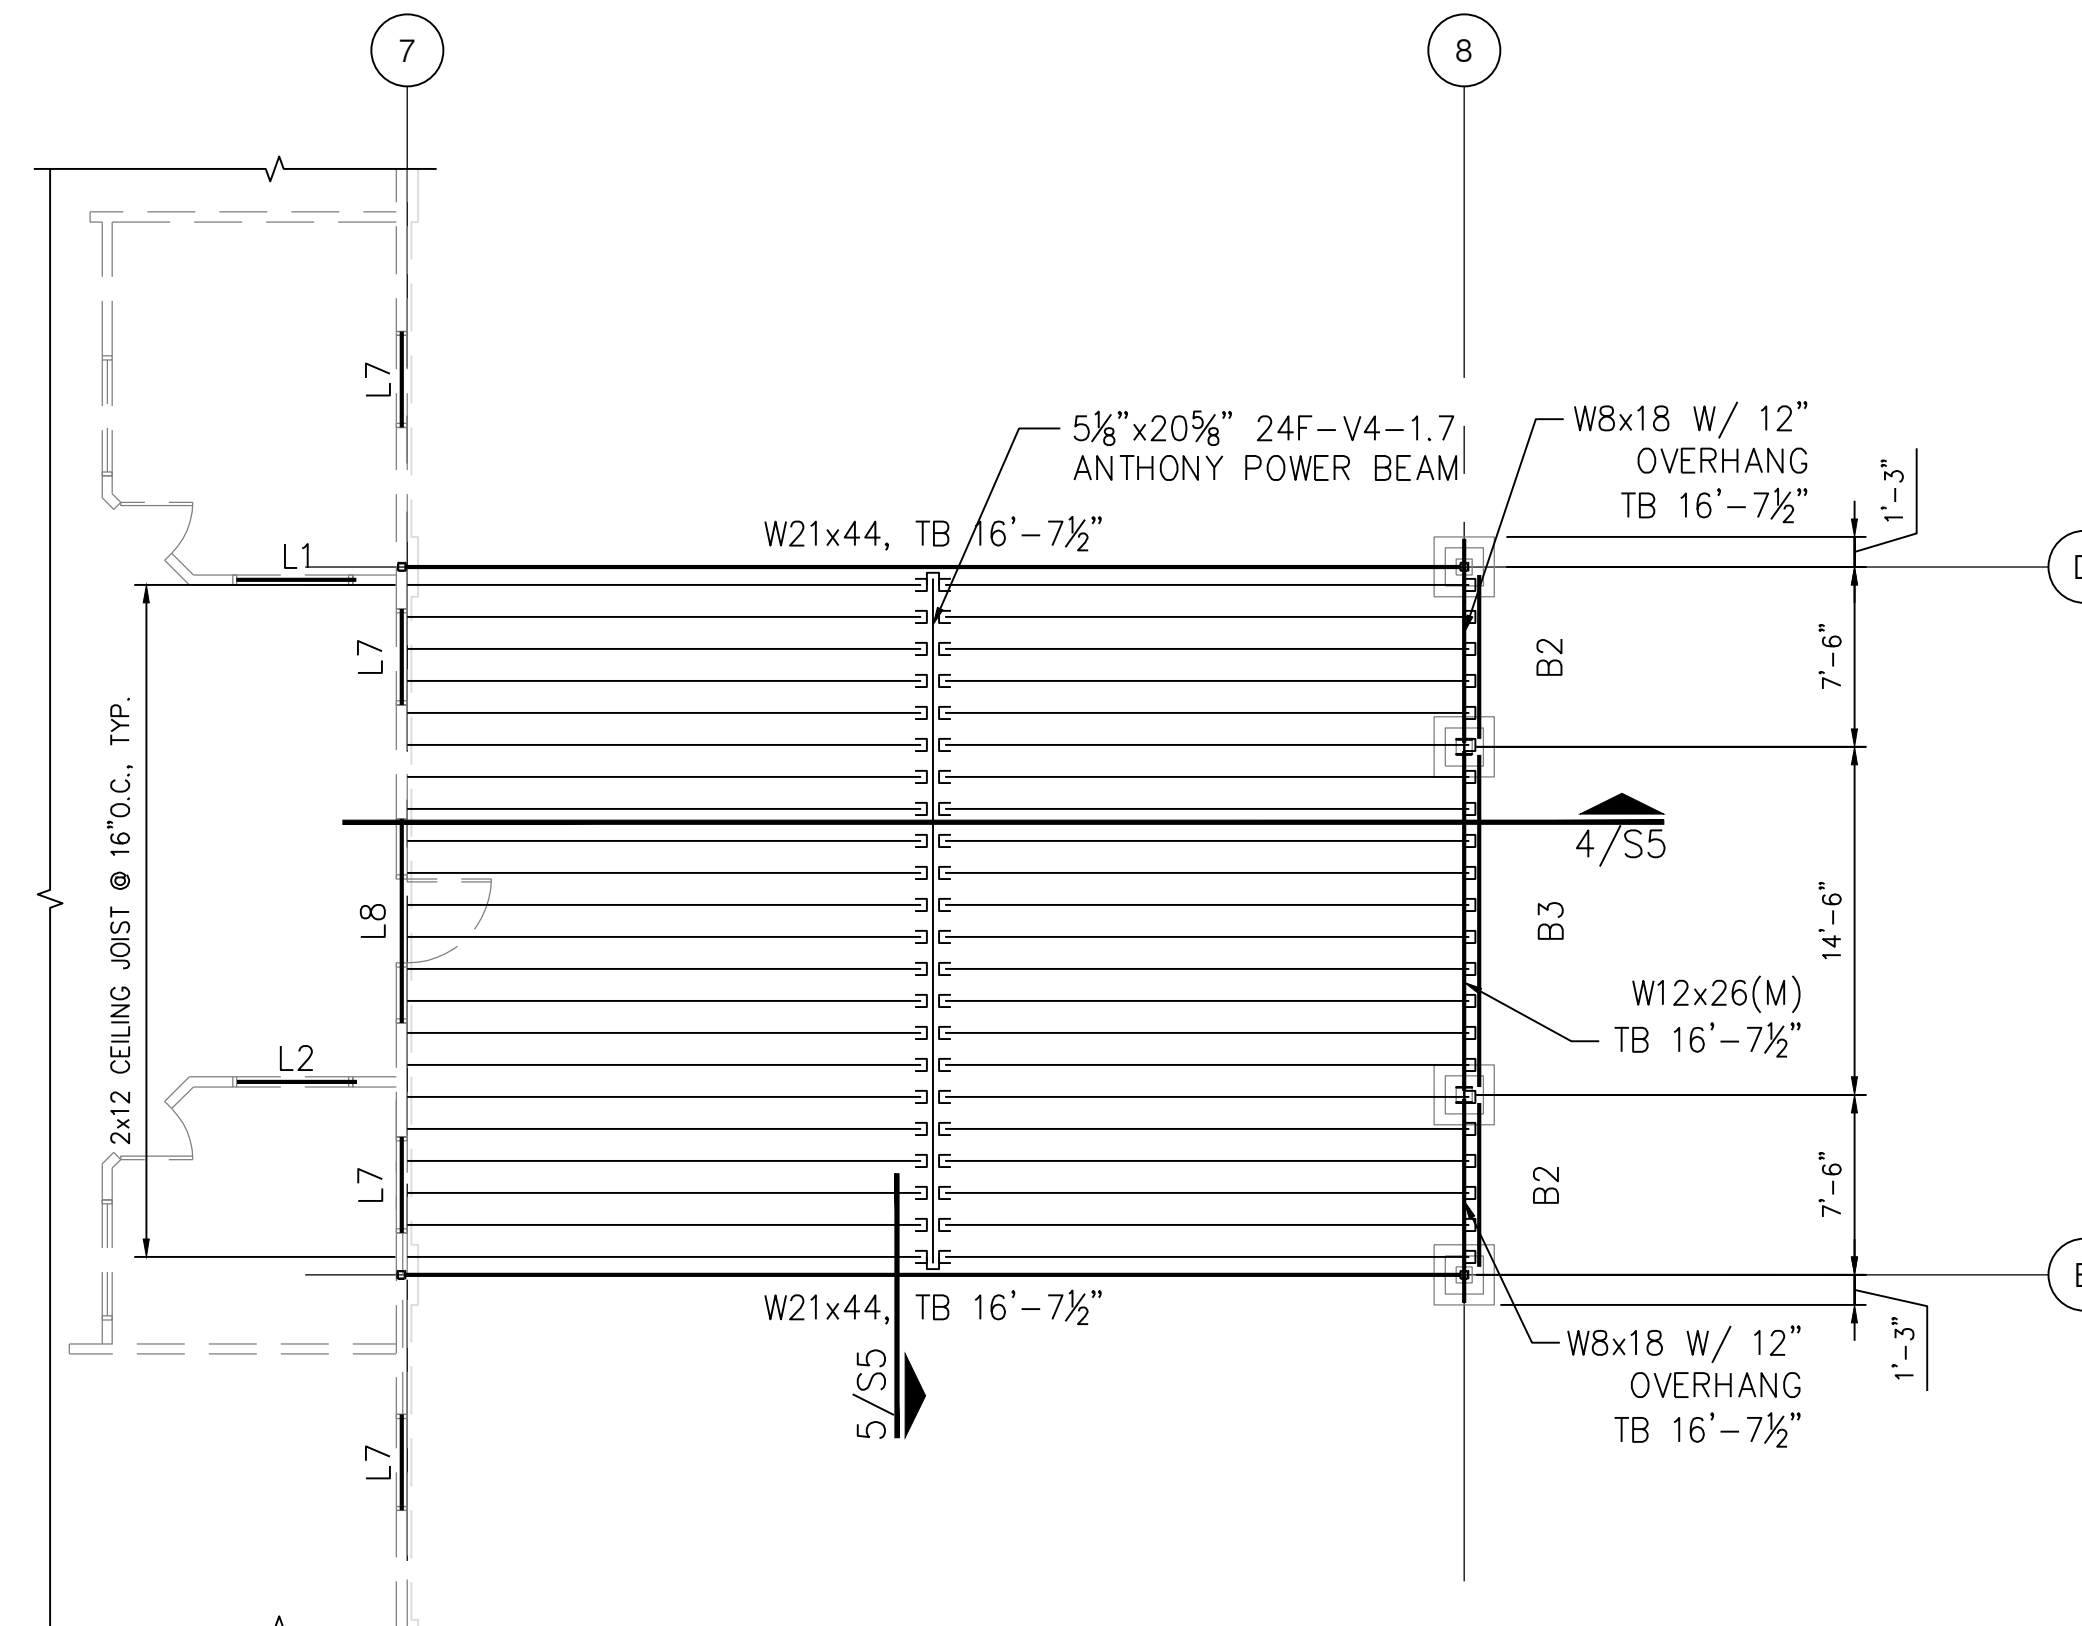

**1 CEILING FRAMING PLAN**  
SCALE: 1/8" = 1'-0"

	HEADER AND BEAM SCHEDULE	JACK STUD/COLUMN
L1	2-2x6 HEADER	2
L2	2-2x8 HEADER	2
L3	2-2x10 HEADER	3
L4	2-2x12 HEADER	3
L5	3 1/2"x11 1/4" POWER BEAM HEADER	4
L6	3-2x6	2
L7	3-2x8	2
L8	3-2x10	3
B1	2-2X12 BEAM	3
B2	3 1/2"x11 1/4" POWER BEAM	5
B3	3 1/2"x14" POWER BEAM	6

**NOTES:**

- TRUSS LAYOUT SHOWN IS SCHEMATIC ONLY. THE TRUSS MFR SHALL SUBMIT ERECTION PLAN AND CALCULATIONS FOR ENGINEER'S APPROVAL. TRUSS MFR SHALL NOT CHANGE LOCATION OF LOAD-BEARING WALLS OR BEAMS. OTHERWISE, FOUNDATION NEEDS TO BE REVISED.
- TRUSS MFR SHALL COORDINATE WITH MEP DRAWINGS FOR EQUIPMENT LOADS, DUCT PENETRATIONS, AND ROOF DRAIN PENETRATIONS FOR THE TRUSS DESIGN. PITCH FLAT TRUSSES SHALL HAVE LEVEL BOTTOM CHORD AND 1/4"/FT SLOPE TOP CHORD.
- ROOF DESIGN LIVE LOAD = 20 PSF.
- DESIGN WIND SPEED  $V_{ult}=139$  MPH, EXPOSURE C, IMPORTANCE FACTOR 1.
- DENOTES 5/8" GYPSUM BOARD EACH FACE WITH 7" FASTENER SPACINGS. INSTALL SIMPSON STRONG-TIE HD3B SHEARWALL HOLDDOWN ANCHOR AT EACH END.
- /// DENOTES INTERIOR LOAD-BEARING WALL.
- (M) DENOTES WELDED MOMENT CONNECTION AT EACH END OF THE BEAM (SEE DETAIL ON D/S6).
- SEE ARCHITECTURAL PLANS FOR CEILING HEIGHTS OF BUILDING. THE WALLS PLATE HEIGHTS ARE SHOWN ON THIS DRAWING. CONTRACTOR MUST FIELD VERIFY SUCH PLATE HEIGHTS AND ACHIEVE TRUSS STRUCTURAL SLOPE AS INDICATED.
- FRAME ALL EXTERIOR WALLS OF MAIN BUILDING AND THREE (3) EXTERIOR UTILITY ROOMS WITH 2x6 STUDS @ 16" O.C.. FRAME INTERIOR LOAD-BEARING WALLS WITH 2-2x4 STUDS @ 16" O.C., FRAME REST OF INTERIOR WALLS WITH 2x4 STUDS @ 16" O.C., USE S.Y.P. GRADE #2. PLATE HEIGHT IS 10'-3 1/4" UNLESS OTHERWISE NOTED.
- INSTALL 1/2" PLYWOOD SHEATHING ALONG EXTERIOR FACE OF MAIN BUILDING EXTERIOR WALLS AND EXTERIOR FACE OF THREE (3) EXTERIOR UTILITY ROOMS, USE 8d COMMON NAILS @ 12" O.C. FOR INTERMEDIATE SUPPORTS AND @ 6" O.C. AT EDGES.
- USE GYPSUM BOARD NAIL @ 8" O.C. AT ALL INTERIOR WALLS WITH GYPSUM BOARD SHEATHING.
- ROOF DECK SHOULD BE 5/8" T&G PLYWOOD SHEATHING UNLESS OTHERWISE NOTED.
- INDICATES JOIST/BEAM HANGER.
- INSTALL 1/2" THICK CAP PLATE FOR ALL STEEL COLUMNS. TOP OF STEEL COLUMNS ELEVATION SHALL MATCH HIGHEST TOP OF BEAM ELEVATION WHICH FRAME INTO COLUMN.

**REVISIONS AND ISSUANCE**

NO.	DATE	DESCRIPTION
1	8/13/18	PRICING

**IVY KIDS EARLY LEARNING CENTER**

4434 CR 94  
MANVEL, TEXAS 77578

MISSION ENGINEERING INC.  
10370 RICHMOND AVE, #560  
HOUSTON, TEXAS 77042  
[T] 713-981-0018  
[E] dzhuang@missioneng.com  
TPEF Registration No. F-11771

interim review only  
not for permit or  
construction

YIFENG ZHUANG  
TX # 87950

08/13/2018

DRAWING TITLE  
**CEILING JOIST  
PLAN**


DRAWN BY  
KN

CHECKED BY  
EL

DATE  
08/13/2018

JOB NO.  
1806251

DRAWING NO.  
**S2A**

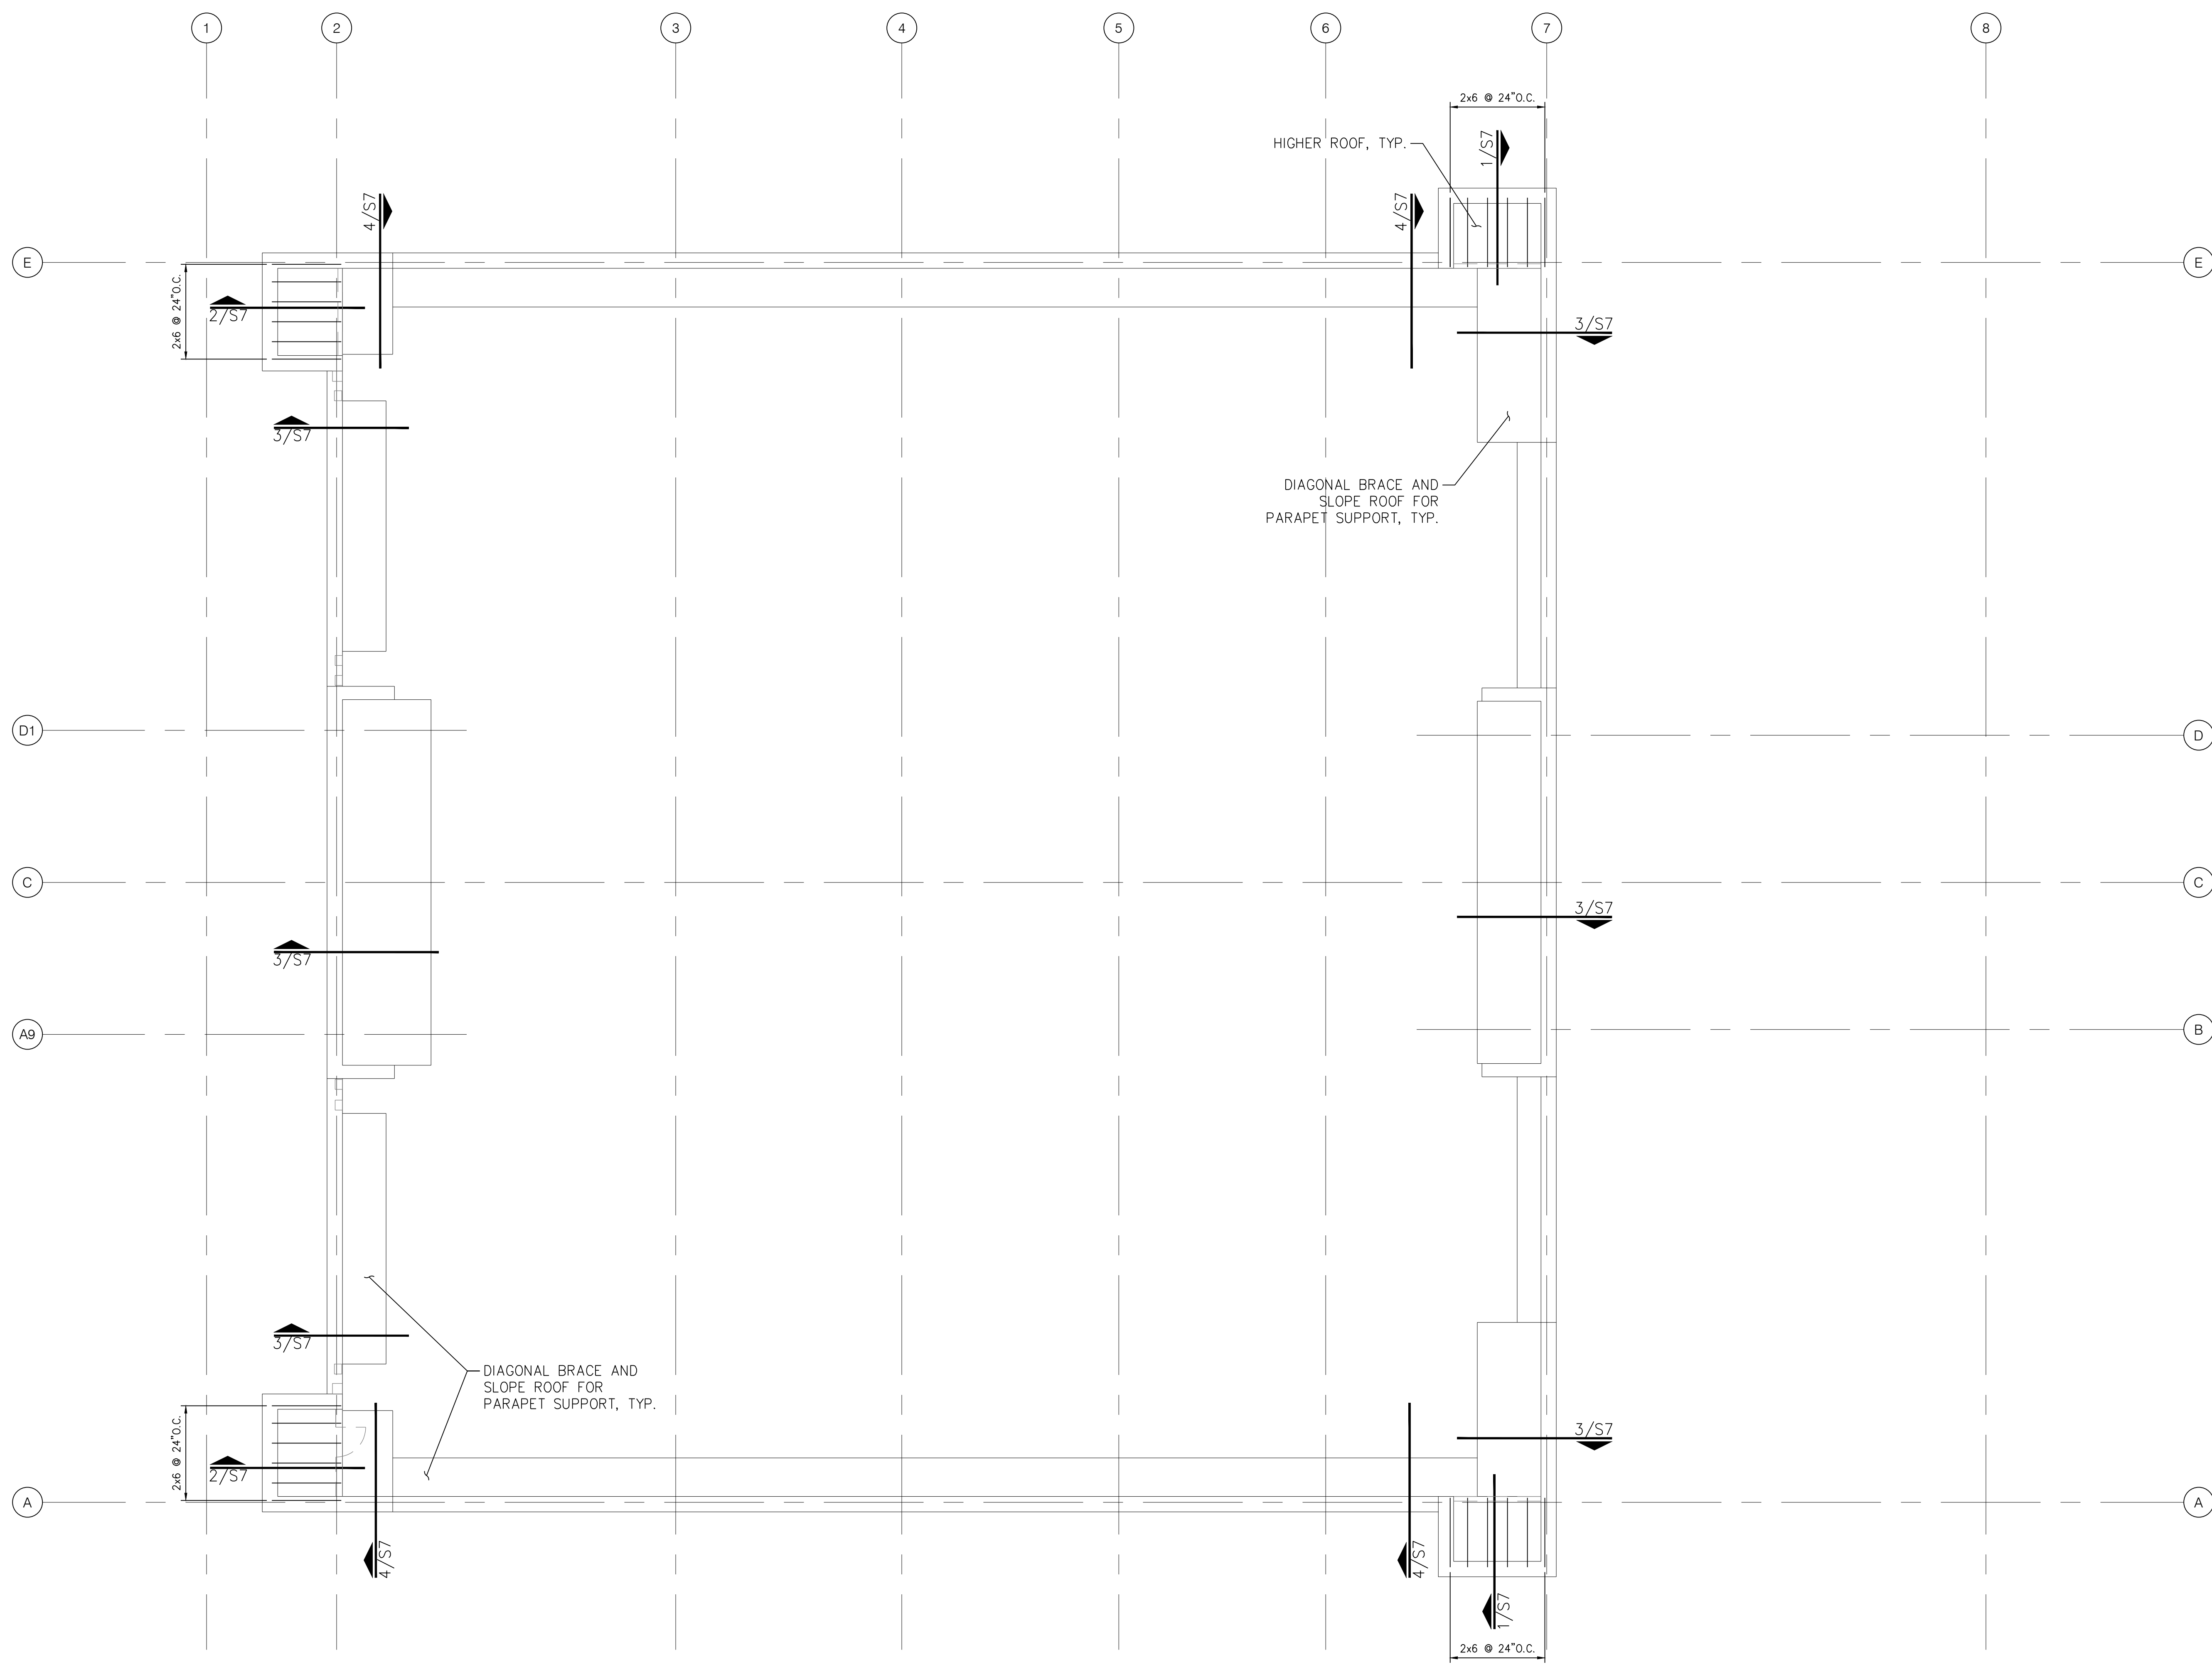

**1** HIGHER ROOF FRAMING PLAN  
SCALE: 1/8" = 1'-0"

REVISIONS AND ISSUANCE		
NO.	DATE	DESCRIPTION
1	8/13/18	PRICING

**IVY KIDS EARLY LEARNING CENTER**  
 4434 CR 94  
 MANVEL, TEXAS 77578

MISSION ENGINEERING INC.  
 10370 RICHMOND AVE, #560  
 HOUSTON, TEXAS 77042  
 [T] 713-981-0018  
 [E] dzhuang@missioneng.com  
 TPEF Registration No. F-11771

interim review only  
 not for permit or  
 construction  
  
 YIFENG ZHUANG  
 TX # 87950  
 08/13/2018

DRAWING TITLE  
**HIGHER ROOF  
 PLAN**

DRAWN BY KN	CHECKED BY EL
DATE 08/13/2018	JOB NO. 1806251

DRAWING NO.  
**S2B**

REVISIONS AND ISSUANCE		
NO.	DATE	DESCRIPTION
1	8/13/18	PRICING

**IVY KIDS EARLY LEARNING CENTER**  
4434 CR 94  
MANVEL, TEXAS 77578

MISSION ENGINEERING INC.  
10370 RICHMOND AVE, #560  
HOUSTON, TEXAS 77042  
[T] 713-981-0018  
[E] dzhuang@missioneng.com  
TPEF Registration No. F-11771

interim review only  
not for permit or  
construction

YIFENG ZHUANG  
TX # 87950

08/13/2018

DRAWING TITLE  
**FOUNDATION DETAILS**


DRAWN BY  
KN

CHECKED BY  
EL


DATE  
08/13/2018

JOB NO.  
1806251


DRAWING NO.  
S3

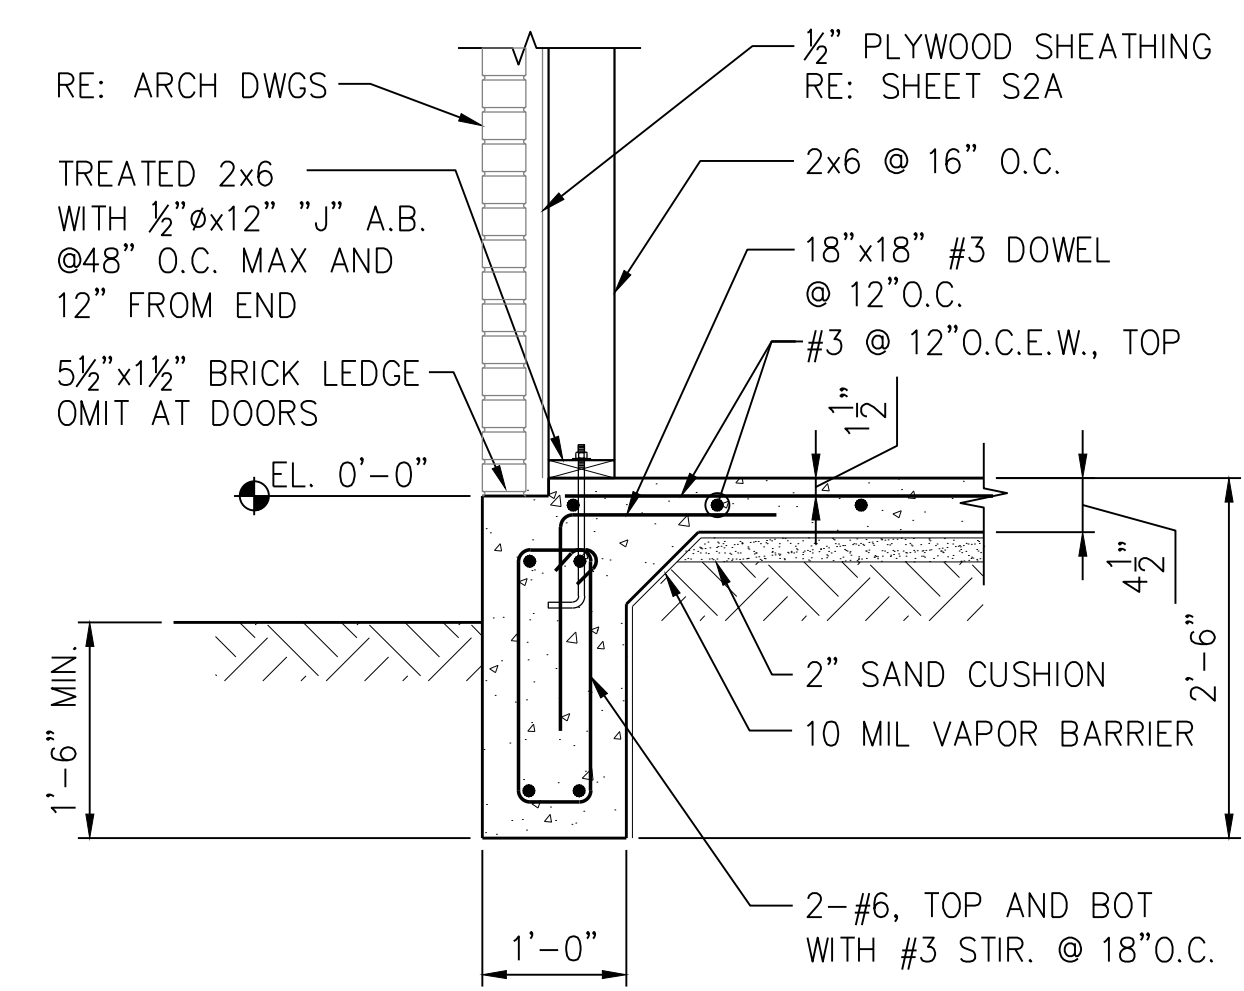


**1 SECTION**  
SCALE: 3/4" = 1'-0"

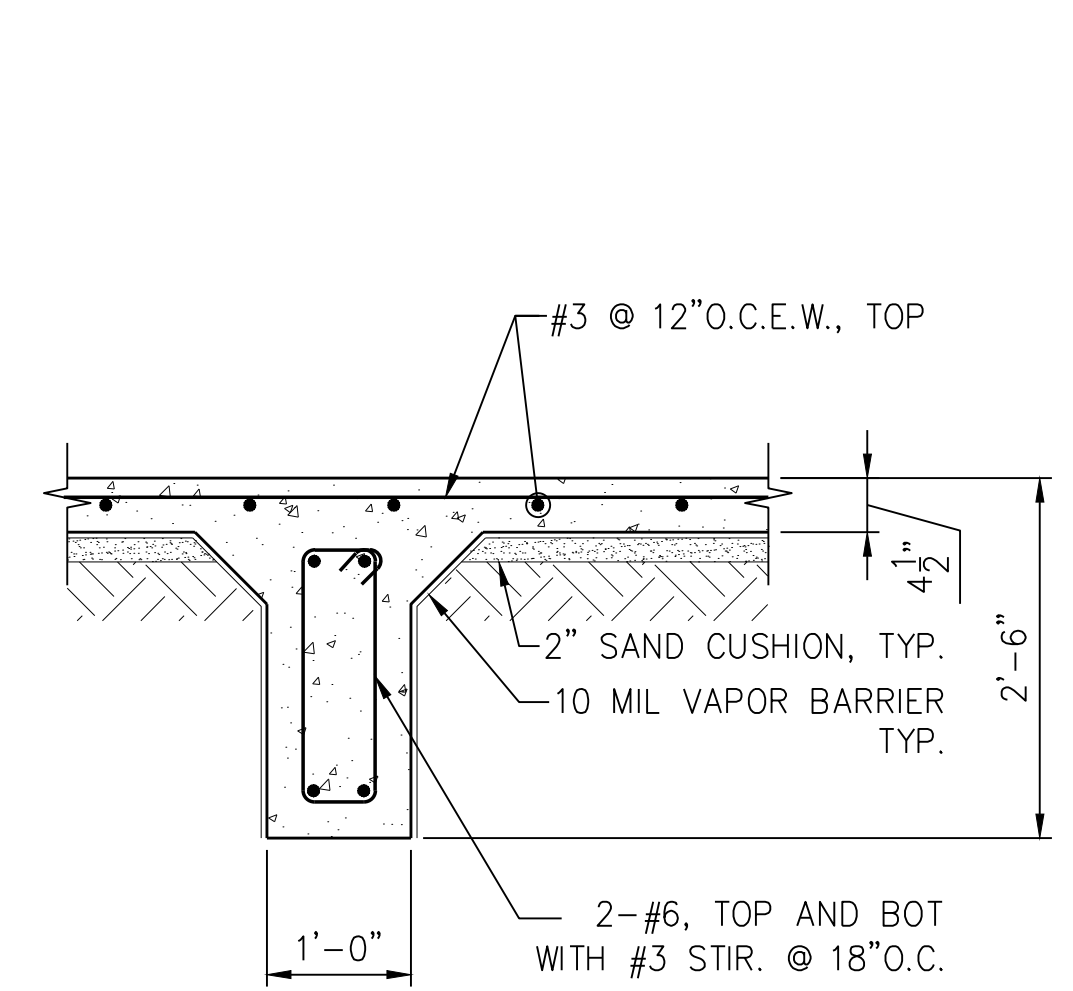


**2 SECTION**  
SCALE: 3/4" = 1'-0"

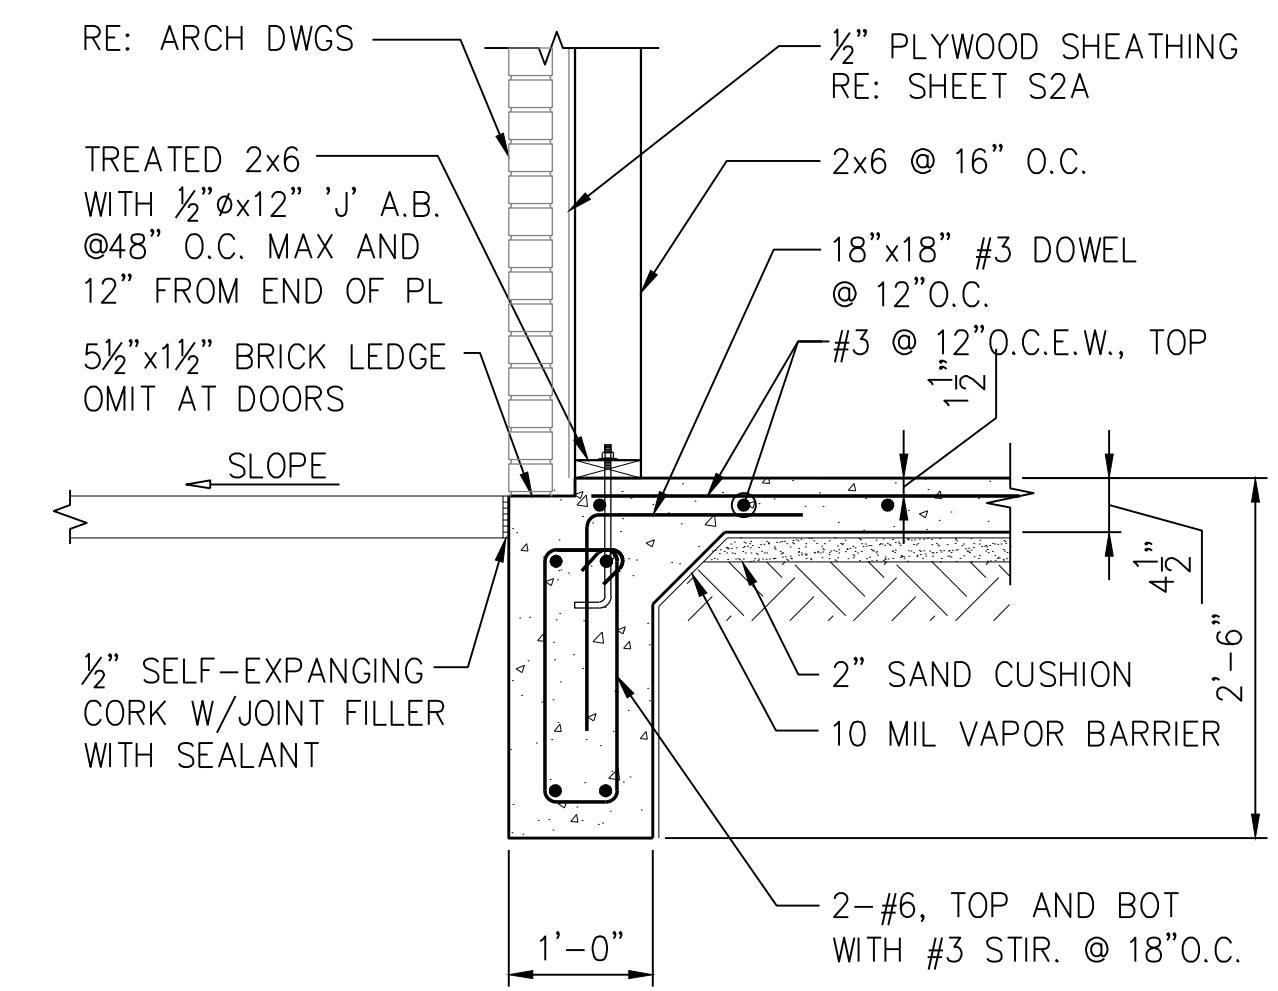

**3 SECTION**  
SCALE: 3/4" = 1'-0"

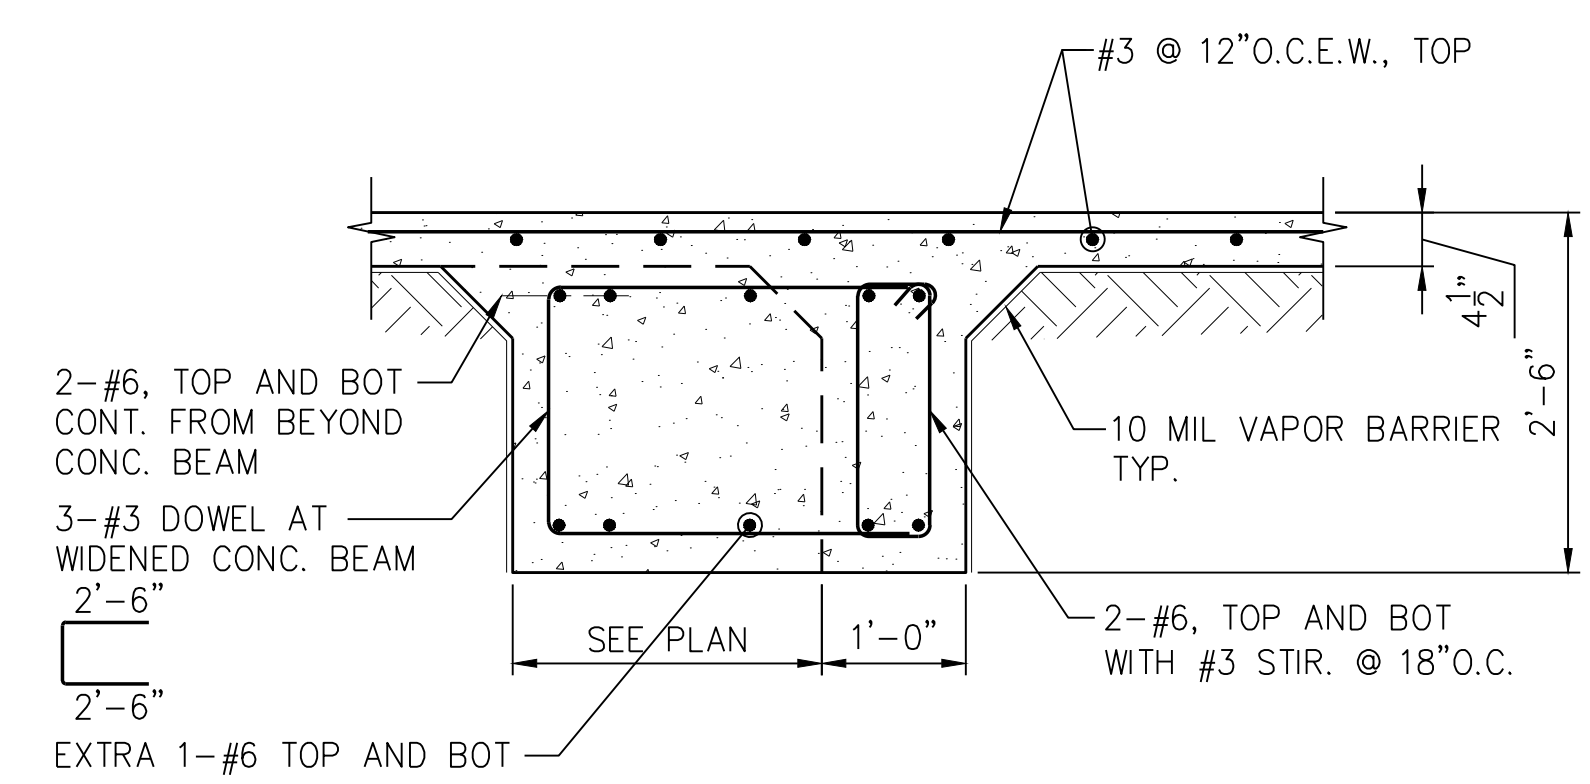


**4 SECTION**  
SCALE: 3/4" = 1'-0"

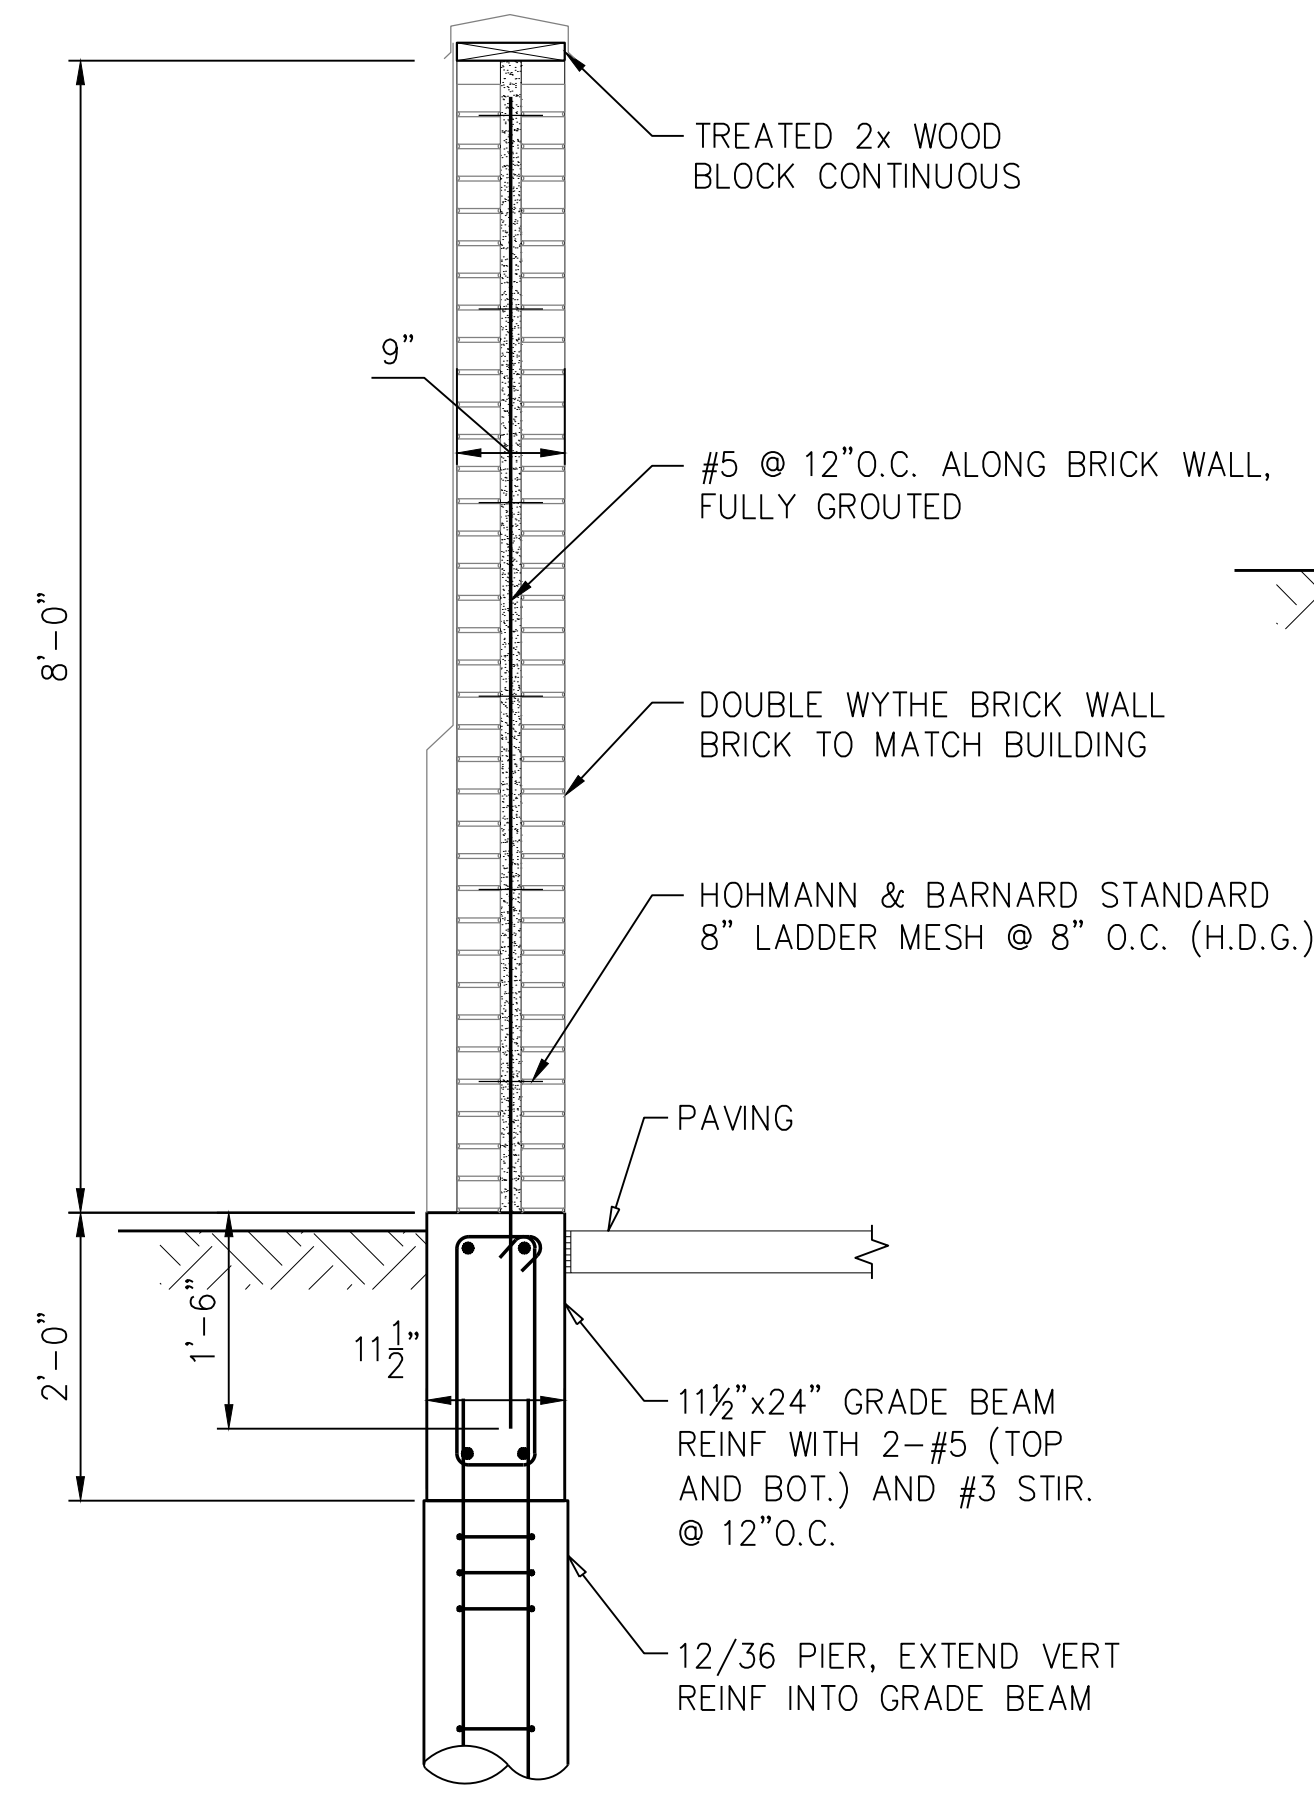


**5 DUMPSTER WALL DETAIL**  
SCALE: 3/4" = 1'-0"


NOTE: REFER TO SITE AND ARCH DRAWINGS FOR LOCATIONS.

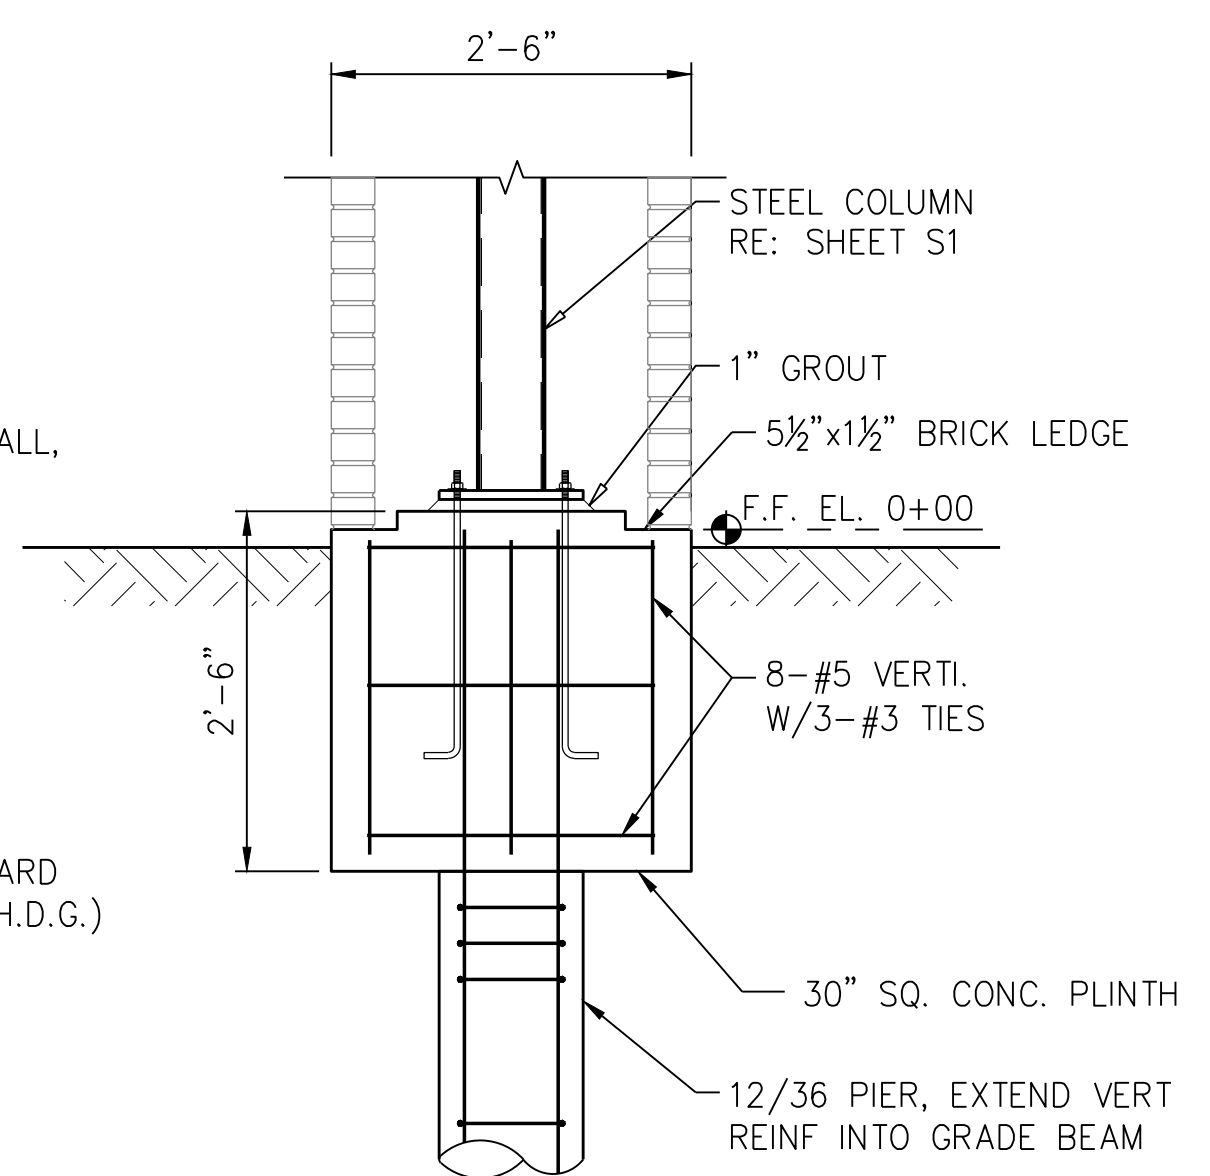

**6 SECTION**  
SCALE: 3/4" = 1'-0"

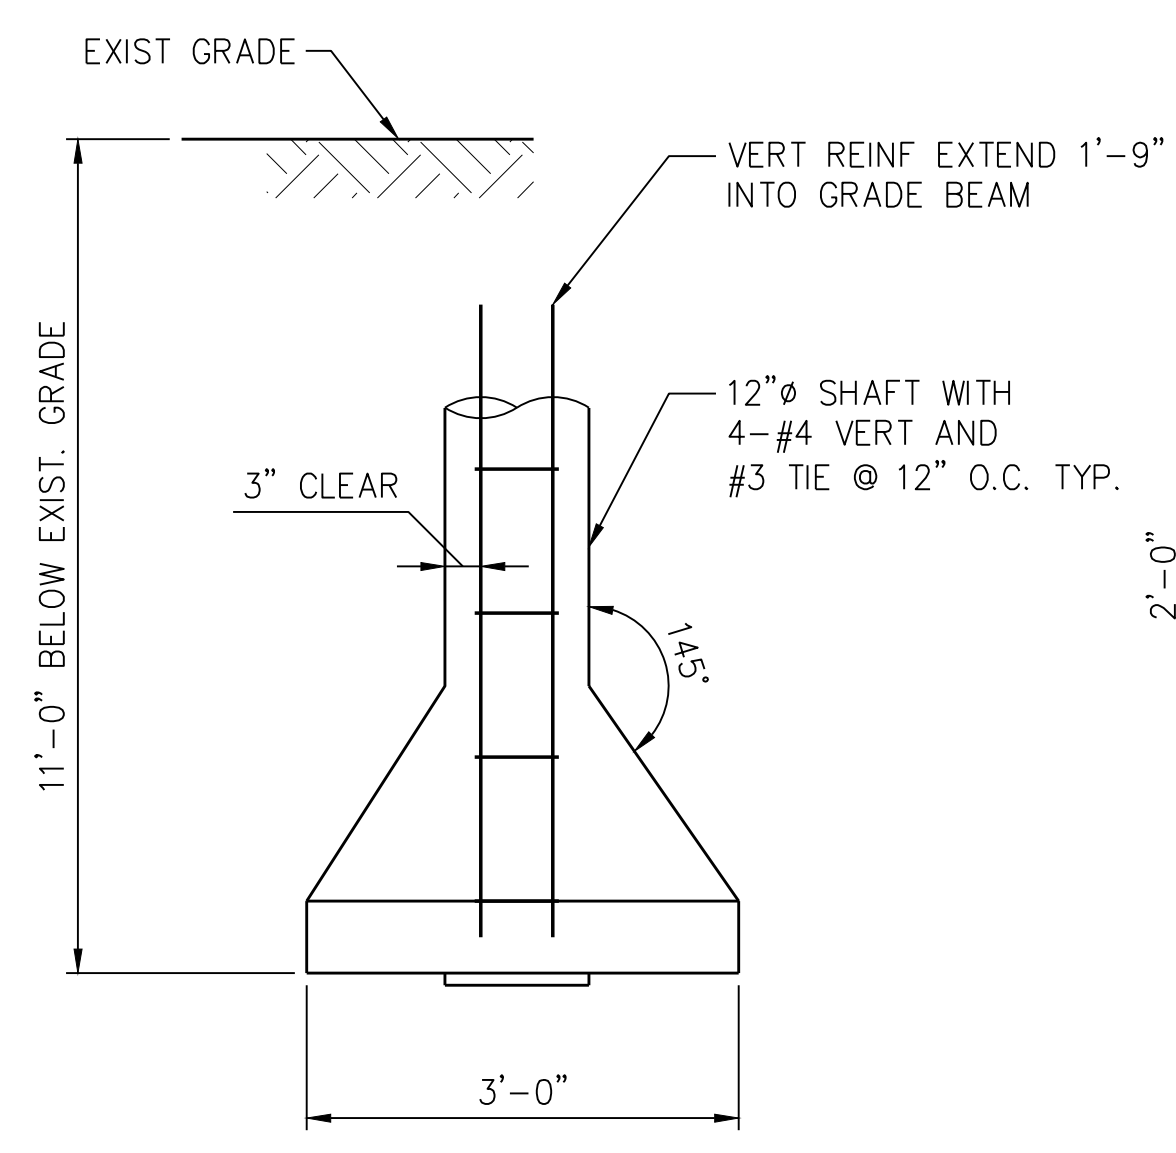


**7 TYPICAL PIER DETAIL**  
SCALE: 3/4" = 1'-0"

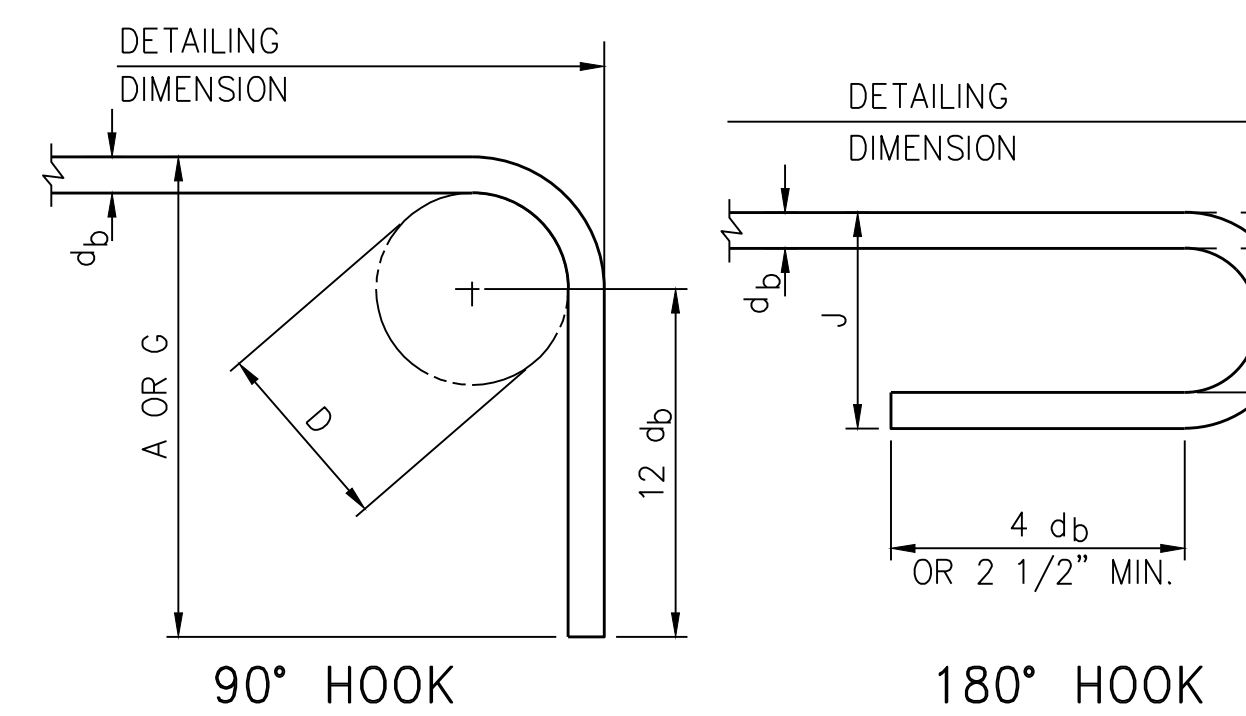


RECOMMENDED END HOOKS, ALL GRADES				
BAR SIZE	FINISHED BEND DIAMETER D,(IN.)	180° HOOKS		90° HOOKS
		A OR G,(IN)	J,(IN.)	A OR G,(IN)
#3	2 1/4	5	3	6
#4	3	6	4	8
#5	3 3/4	7	5	10
#6	4 1/2	8	6	12
#7	5 1/4	10	7	14

D=INSIDE DIAMETER OF BEND  
**A TYPICAL END HOOK DETAILS**  
SCALE: NTS

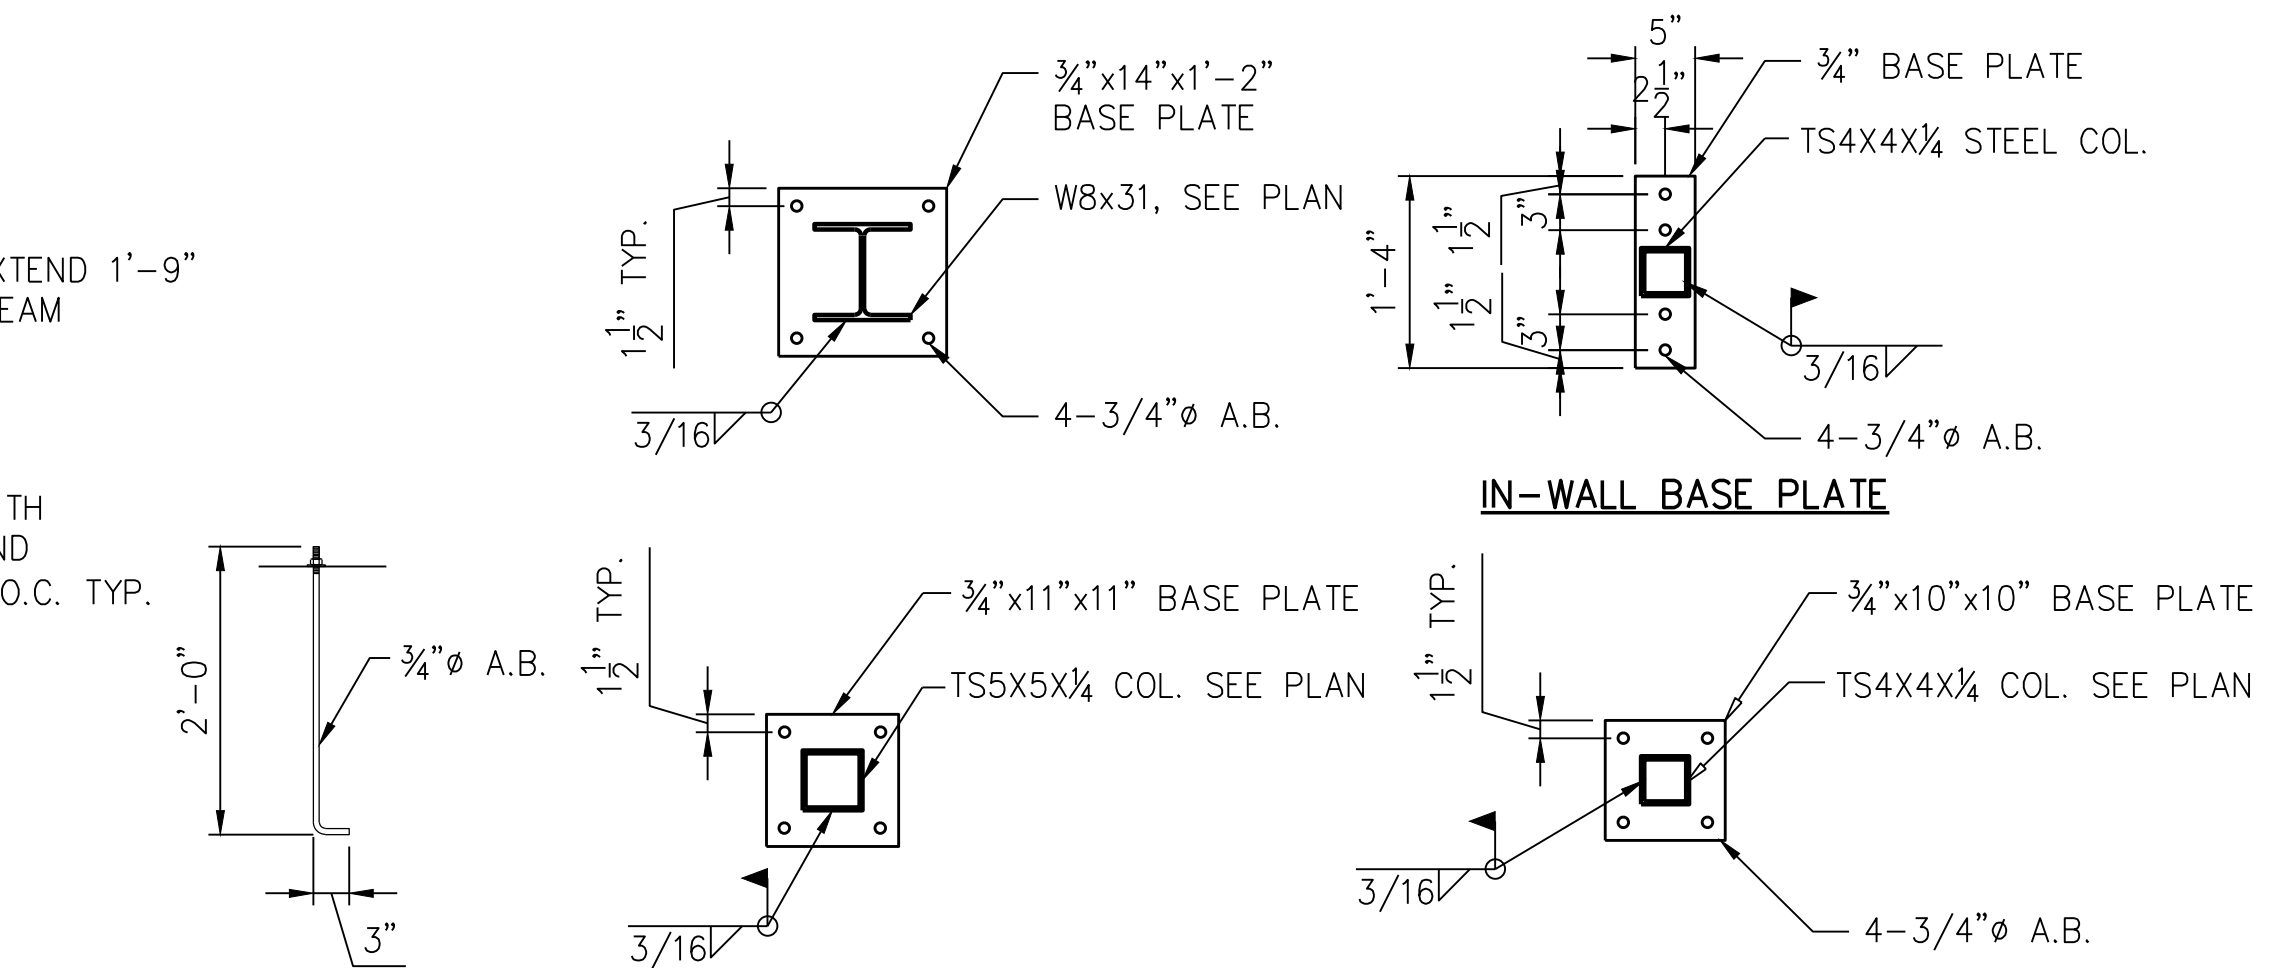


**8 TYP. BASE PLATE AND A.B. DETAILS**  
SCALE: 3/4" = 1'-0"


NOTE: COLUMN BASE PLATE SHALL BE SET ON 1" GROUT AND THE BOTTOM OF BASE PLATE ELEVATION SHALL BE AT 1" ABOVE FINISH FLOOR TYP.

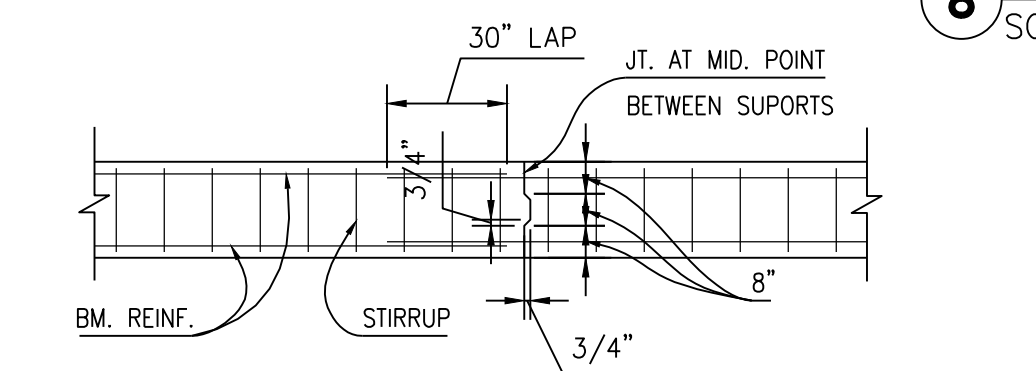


**B GRADE BEAM CONSTRUCTION JOINT**  
SCALE: NTS

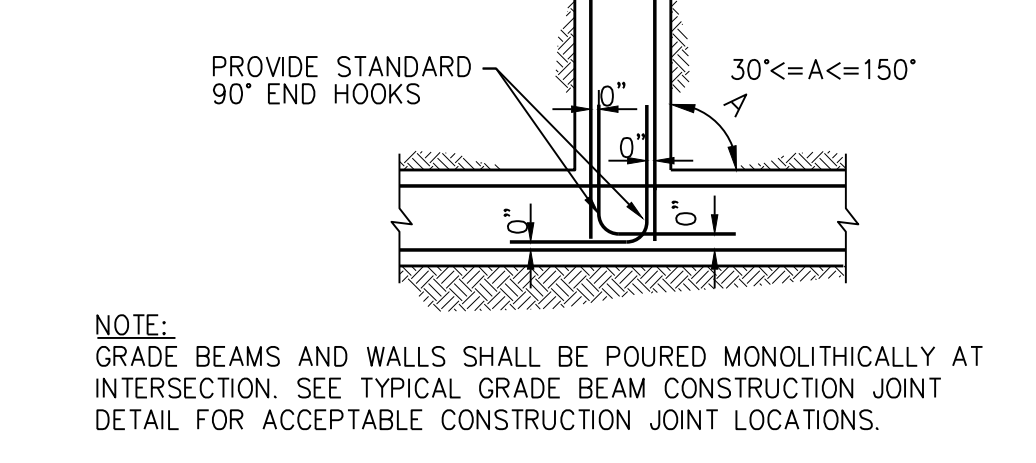


**C TYPICAL DETAIL GRADE BEAM AND WALL "T" INTERSECTION TOP BAR PLACEMENT DIAGRAM**  
SCALE: NTS

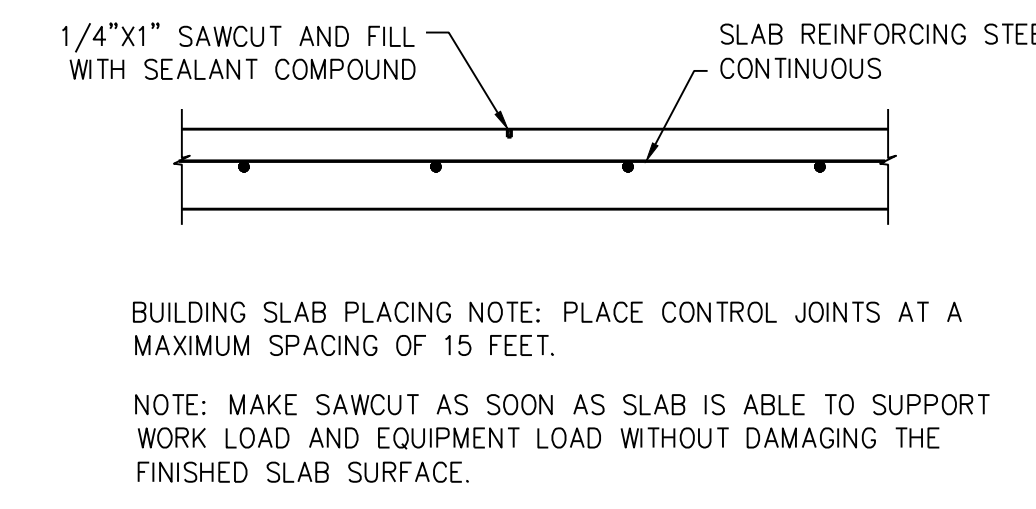

**E CONTROL JOINT DETAIL**  
SCALE: NTS

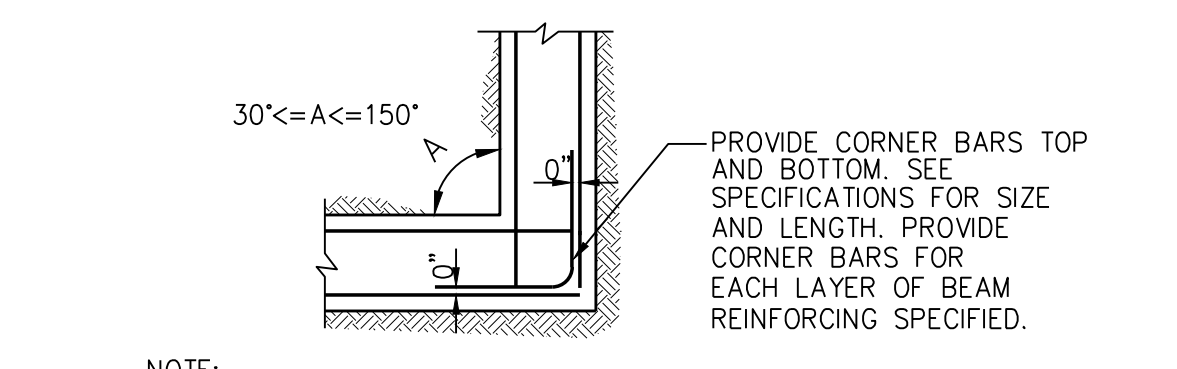

**D TYPICAL DETAIL GRADE BEAM AND WALLS REINFORCING - STEEL SPLICE AT CORNERS (PLAN VIEW)**  
SCALE: NTS

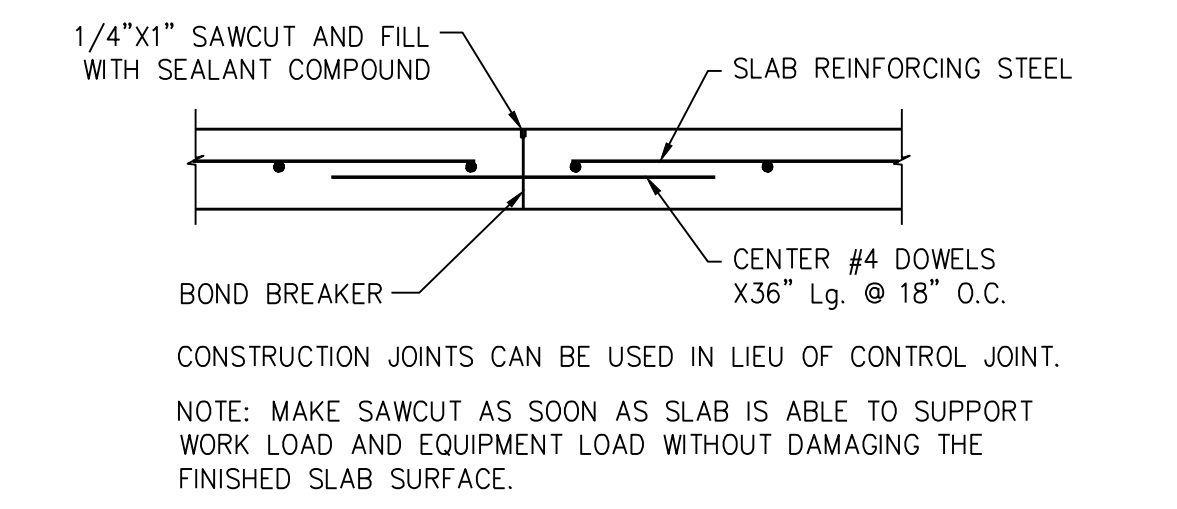

**F CONSTRUCTION JOINT DETAIL**  
SCALE: NTS

BUILDING SLAB PLACING NOTE: PLACE CONTROL JOINTS AT A MAXIMUM SPACING OF 15 FEET.

NOTE: MAKE SAWCUT AS SOON AS SLAB IS ABLE TO SUPPORT WORK LOAD AND EQUIPMENT LOAD WITHOUT DAMAGING THE FINISHED SLAB SURFACE.

CONSTRUCTION JOINTS CAN BE USED IN LIEU OF CONTROL JOINT.

NOTE: MAKE SAWCUT AS SOON AS SLAB IS ABLE TO SUPPORT WORK LOAD AND EQUIPMENT LOAD WITHOUT DAMAGING THE FINISHED SLAB SURFACE.

REVISIONS AND ISSUANCE		
NO.	DATE	DESCRIPTION
1	8/13/18	PRICING

**IVY KIDS EARLY LEARNING CENTER**  
4434 CR 94  
MANVEL, TEXAS 77578

MISSION ENGINEERING INC.  
10370 RICHMOND AVE, #560  
HOUSTON, TEXAS 77042  
[T] 713-981-0018  
[E] dzhuang@missioneng.com  
TPEF Registration No. F-11771

interim review only  
not for permit or  
construction

YIFENG ZHUANG  
TX # 87950

08/13/2018


DRAWING TITLE

**FRAMING DETAILS**

DRAWN BY KN	CHECKED BY EL
DATE 08/13/2018	JOB NO. 1806251

DRAWING NO.

S4

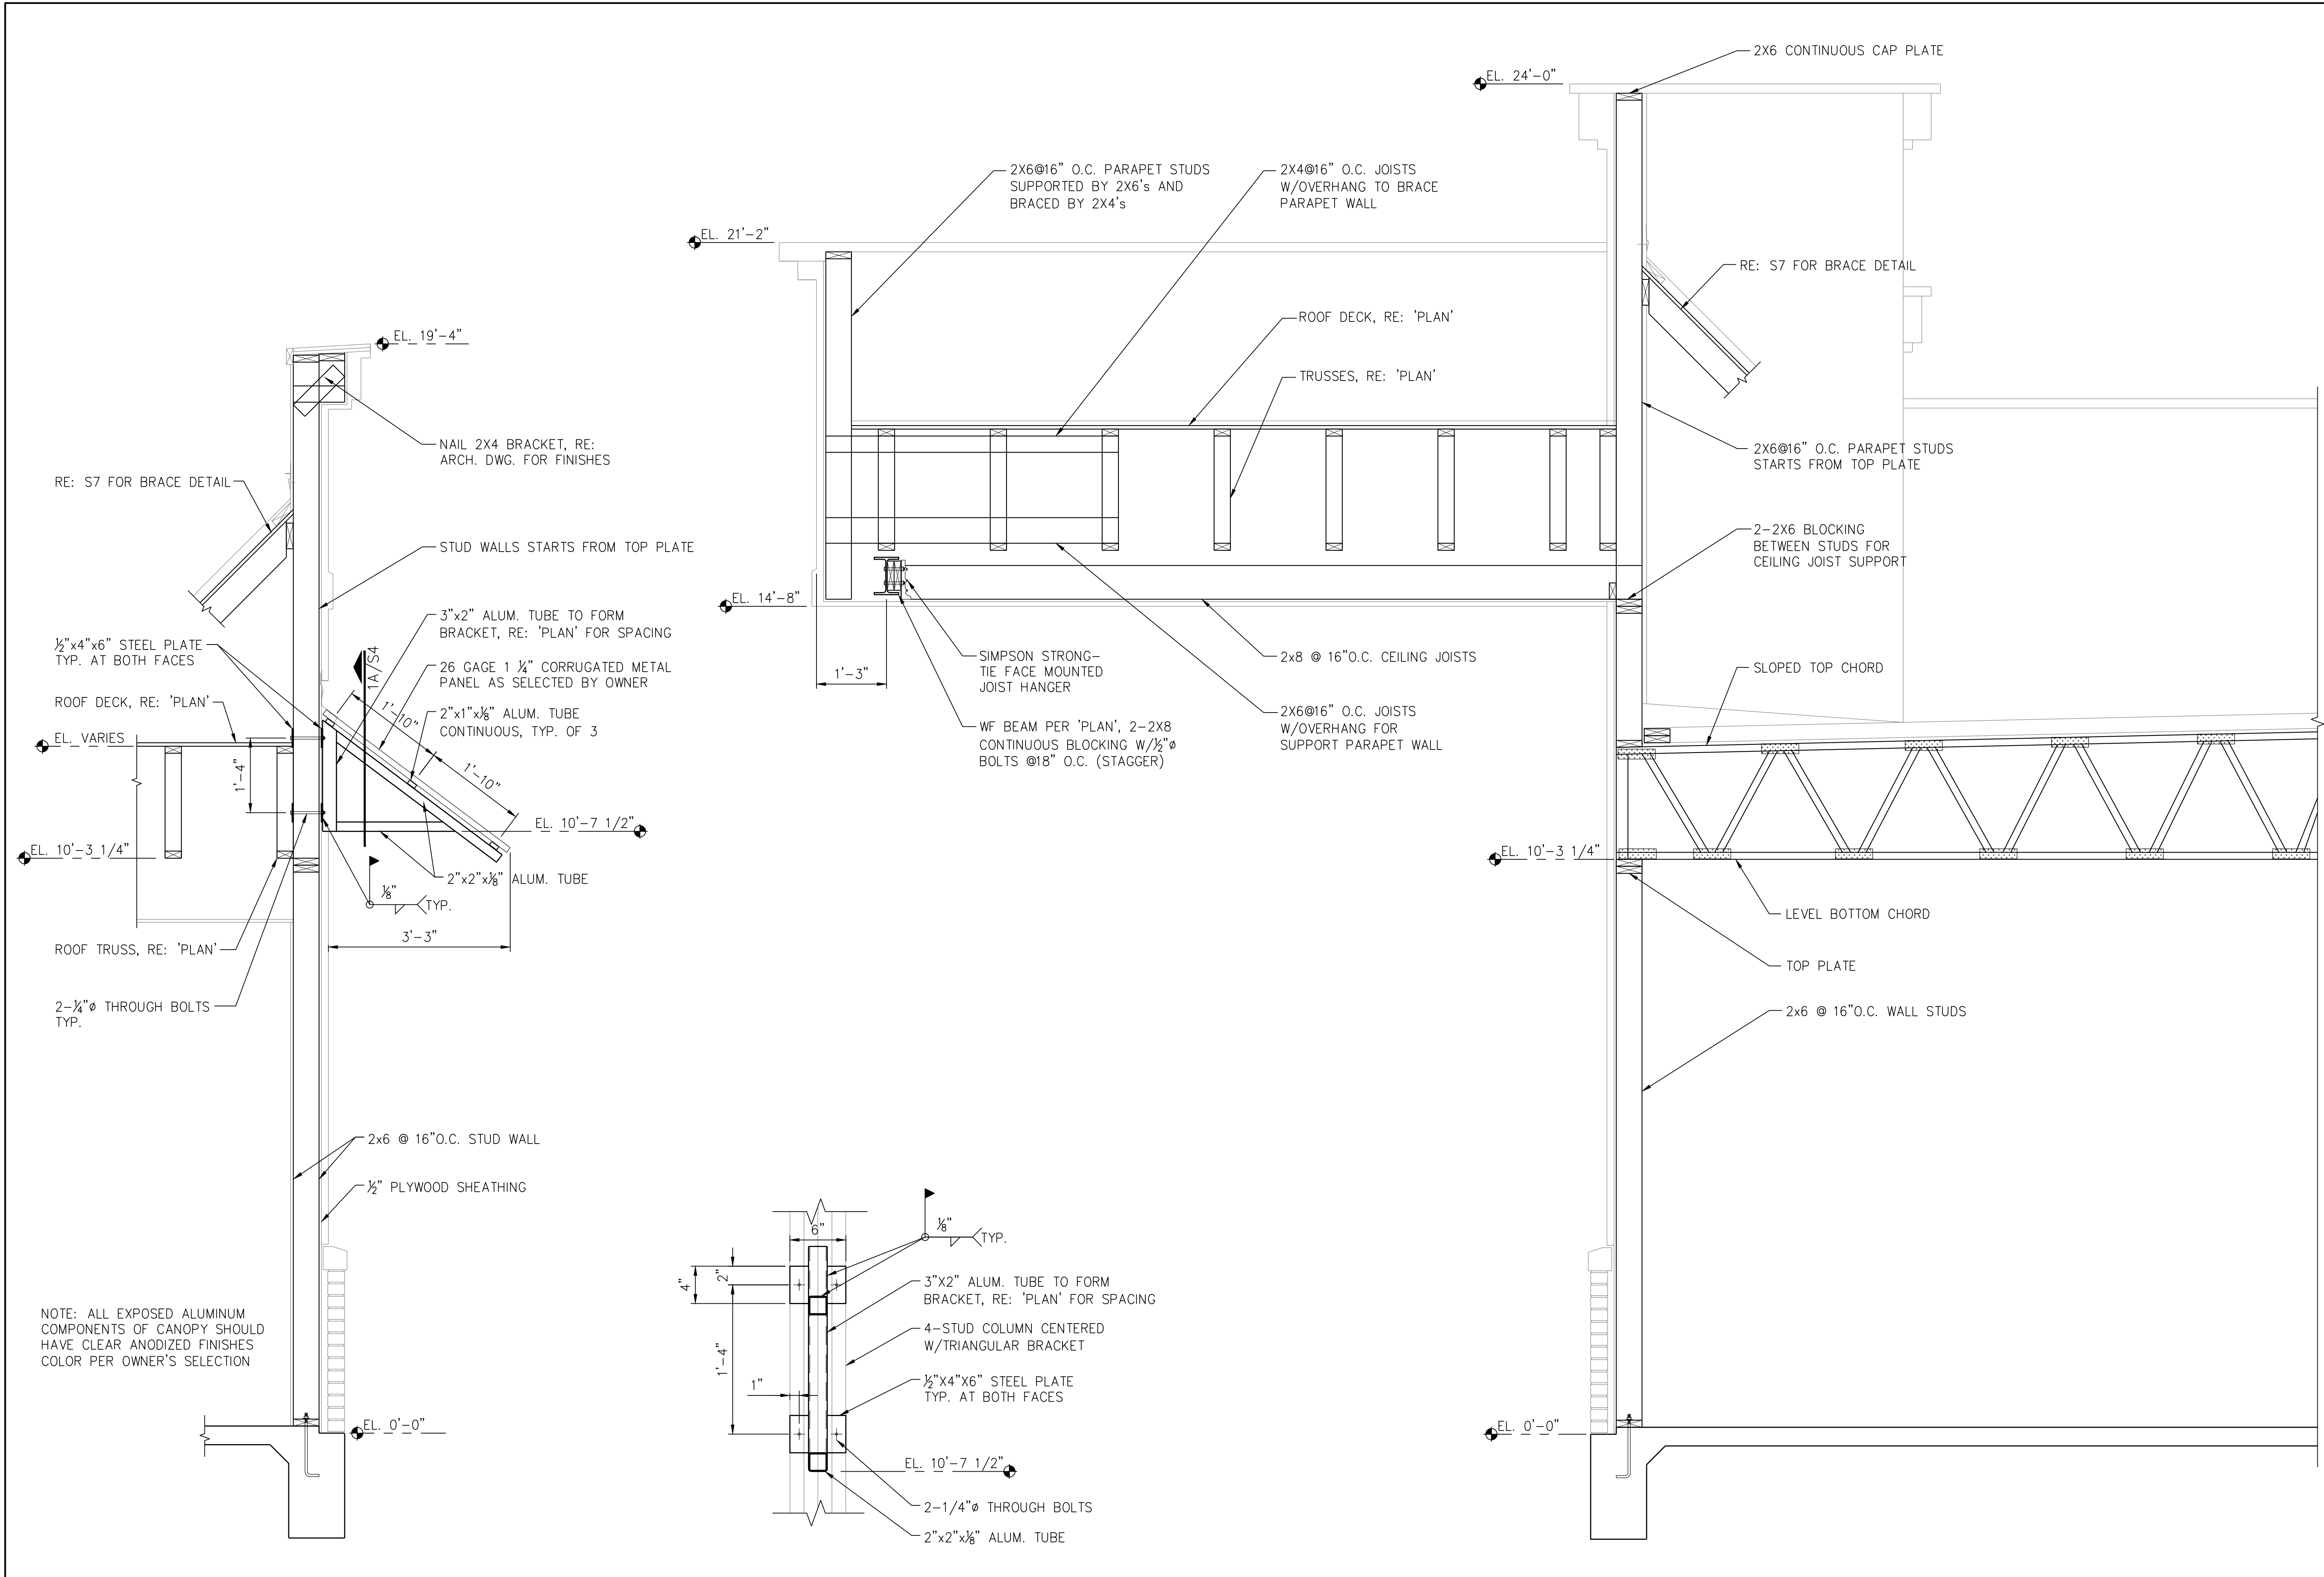

**1** TYPICAL SIDE WALL AT CANOPY  
SCALE: 3/4" = 1'-0"

**1A** BRACKET NORMAL VIEW  
SCALE: 1 1/2" = 1'-0"

**2** TYPICAL SECTION AT REAR PORTE-CO-CHERE  
SCALE: 3/4" = 1'-0"

NOTE: ALL EXPOSED ALUMINUM COMPONENTS OF CANOPY SHOULD HAVE CLEAR ANODIZED FINISHES COLOR PER OWNER'S SELECTION

REVISIONS AND ISSUANCE		
NO.	DATE	DESCRIPTION
1	8/13/18	PRICING

**IVY KIDS EARLY LEARNING CENTER**  
4434 CR 94  
MANVEL, TEXAS 77578

MISSION ENGINEERING INC.  
10370 RICHMOND AVE, #560  
HOUSTON, TEXAS 77042  
[T] 713-981-0018  
[E] dzhuang@missioneng.com  
TPEF Registration No. F-11771

interim review only  
not for permit or  
construction

YIFENG ZHUANG  
TX # 87950

08/13/2018


DRAWING TITLE

**FRAMING DETAILS**


DRAWN BY KN	CHECKED BY EL
DATE 08/13/2018	JOB NO. 1806251

DRAWING NO.


S5

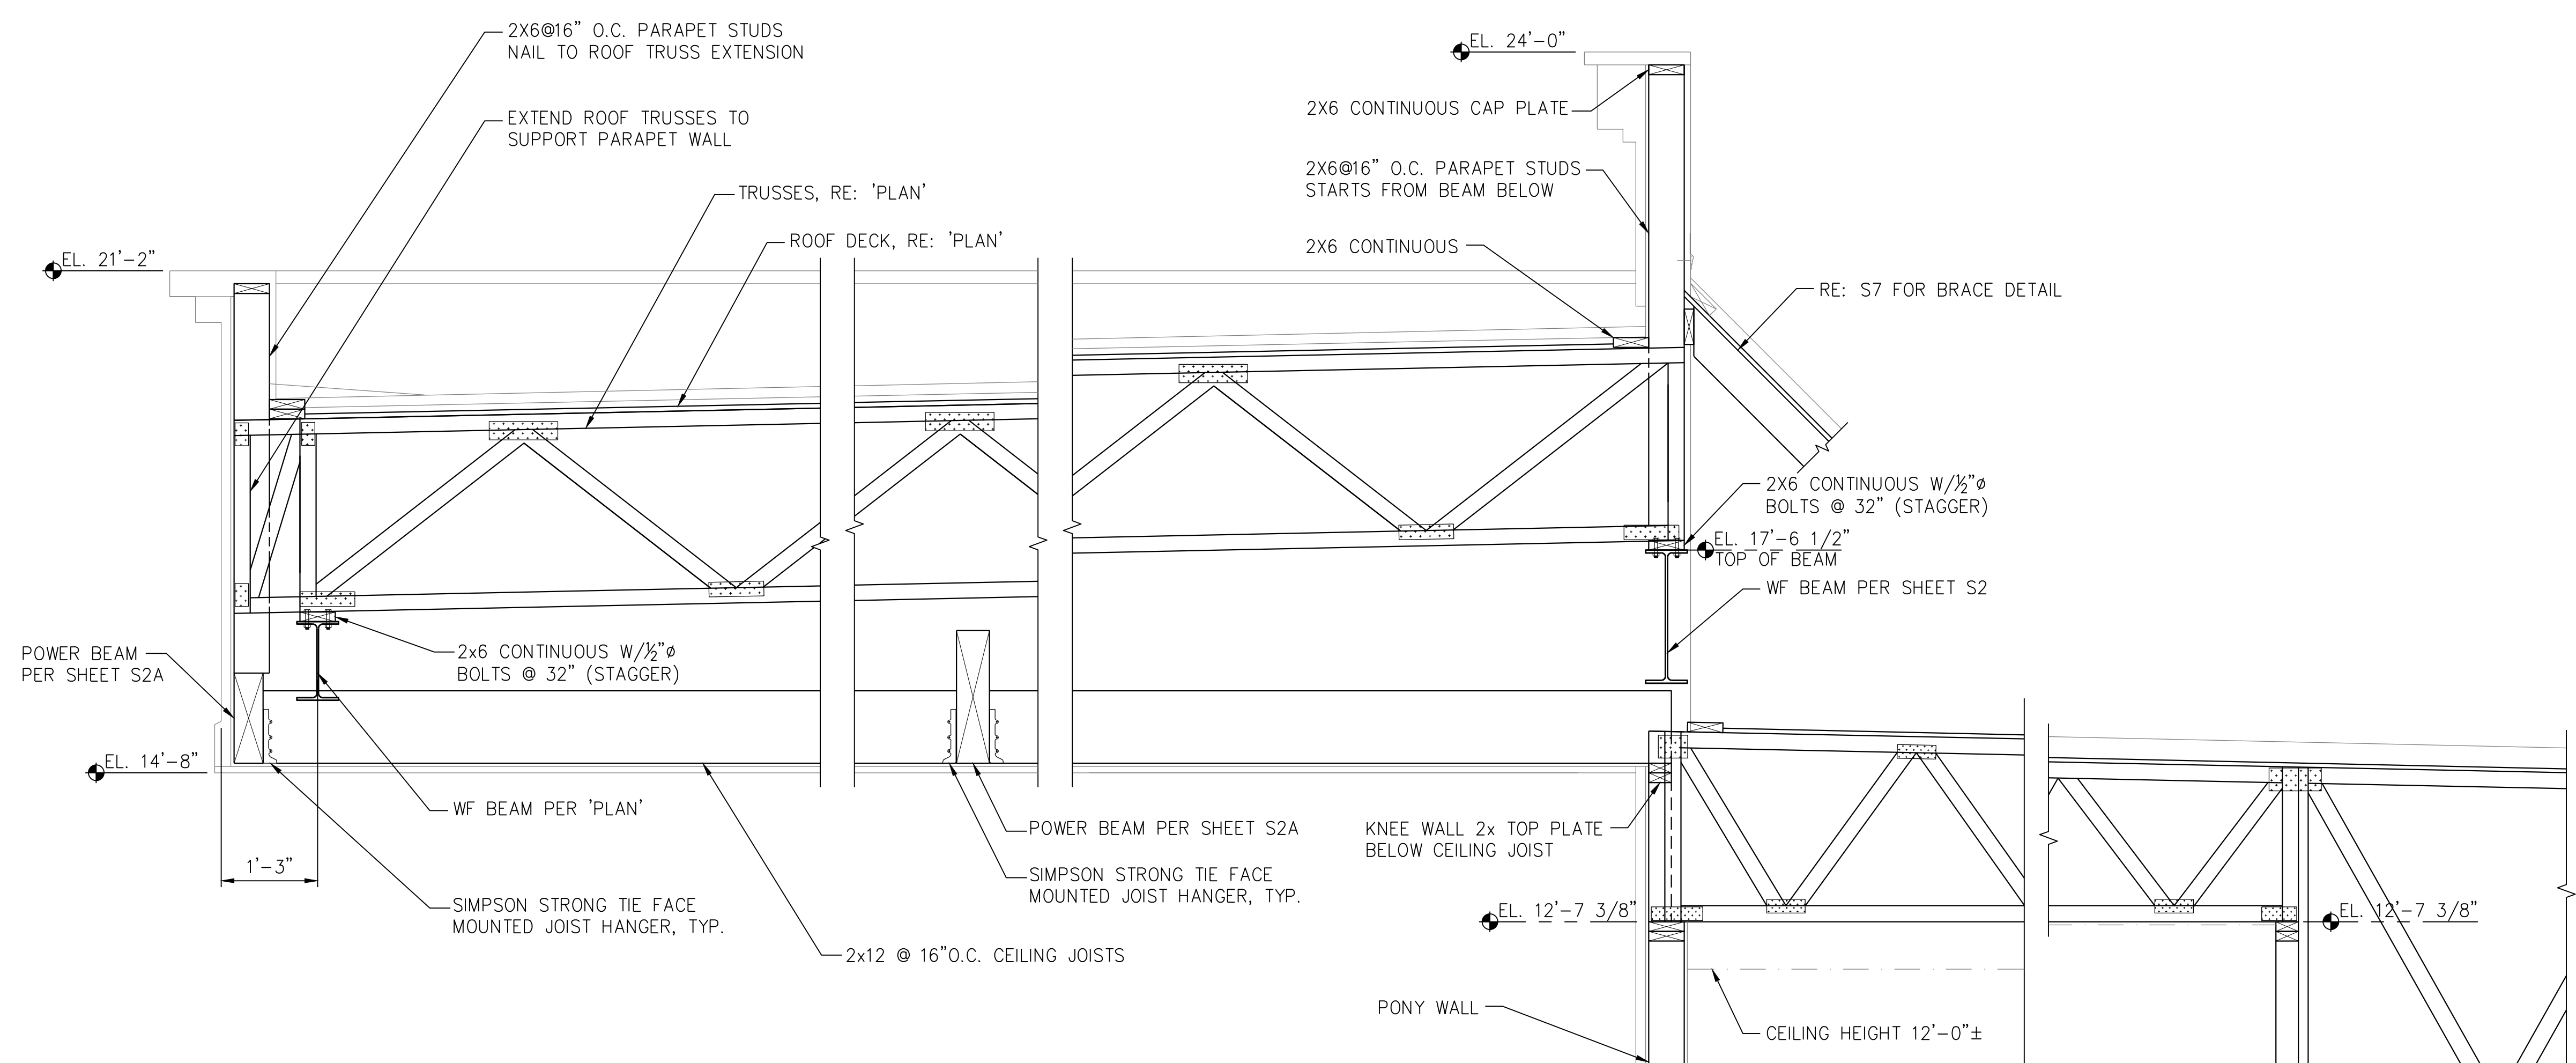


**4** TYPICAL SECTION AT FRONT PORTE-CO-CHERE  
SCALE: 3/4" = 1'-0"

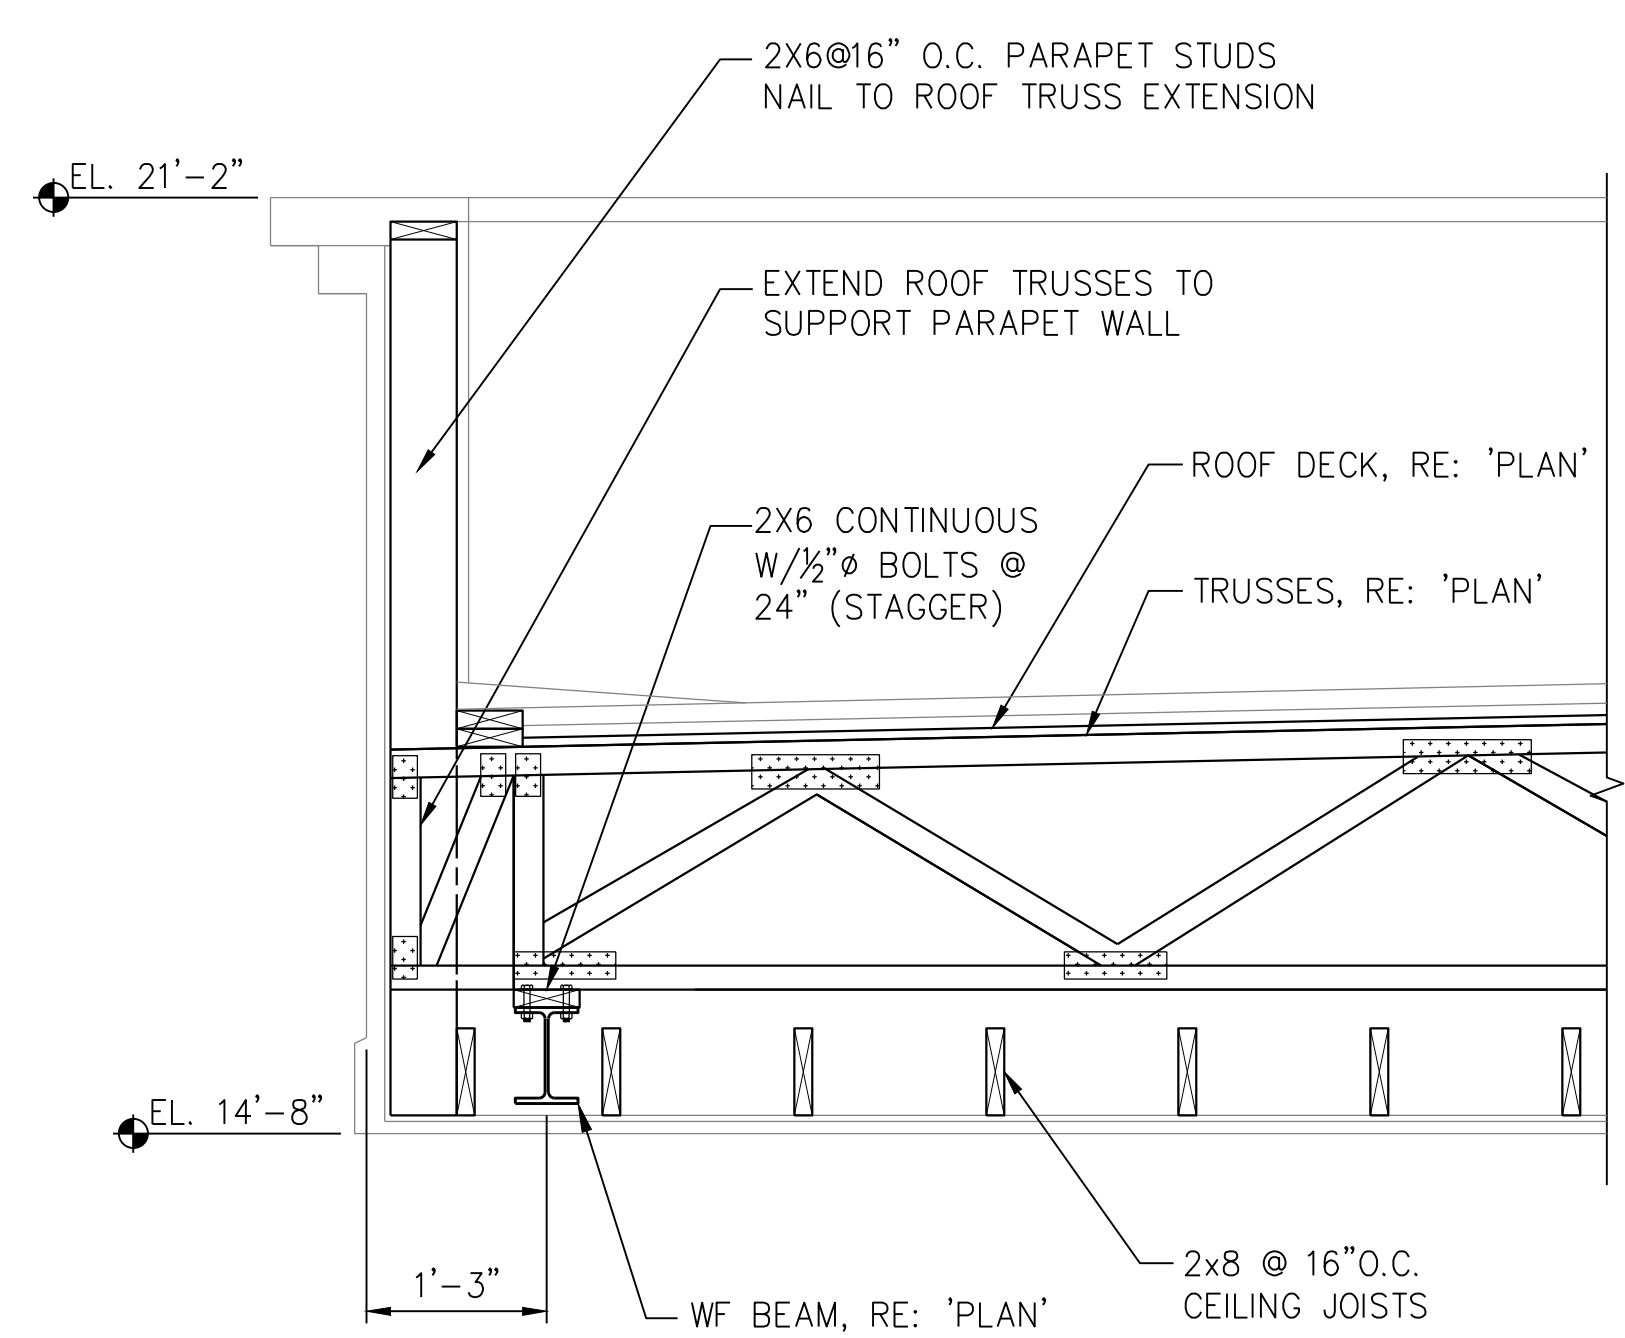


**3** TYPICAL SECTION AT REAR PORTE-CO-CHERE  
SCALE: 3/4" = 1'-0"

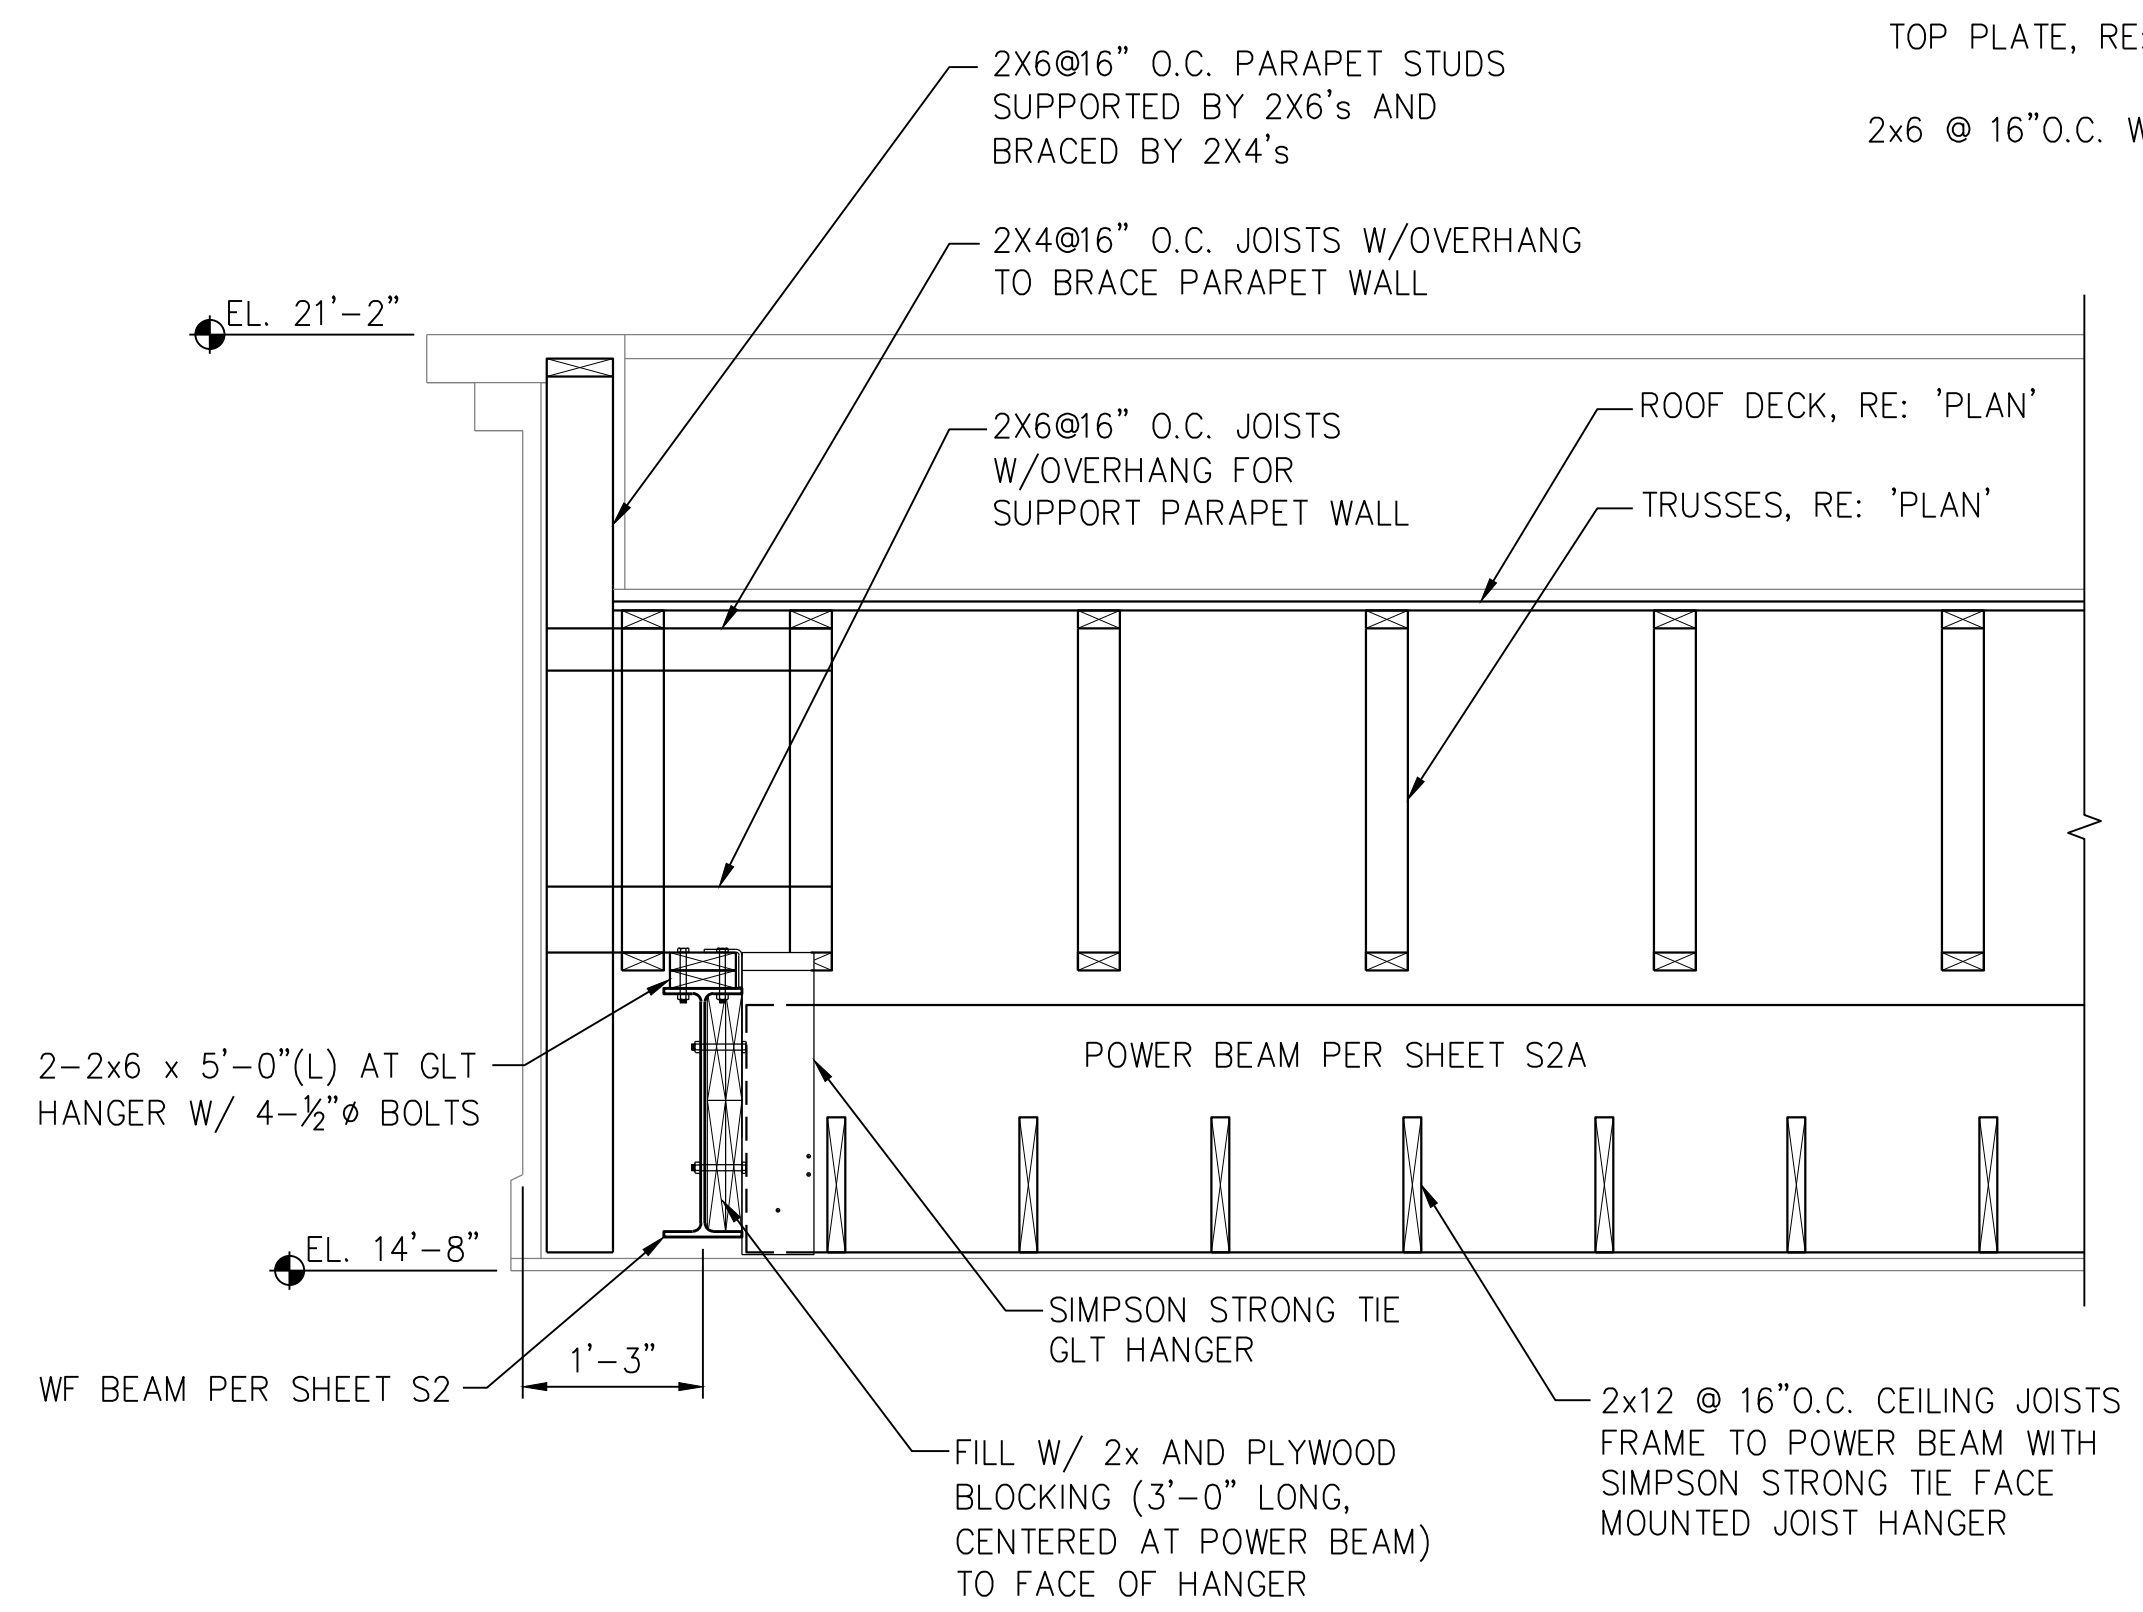

**5** TYPICAL SECTION AT FRONT PORTE-CO-CHERE  
SCALE: 3/4" = 1'-0"

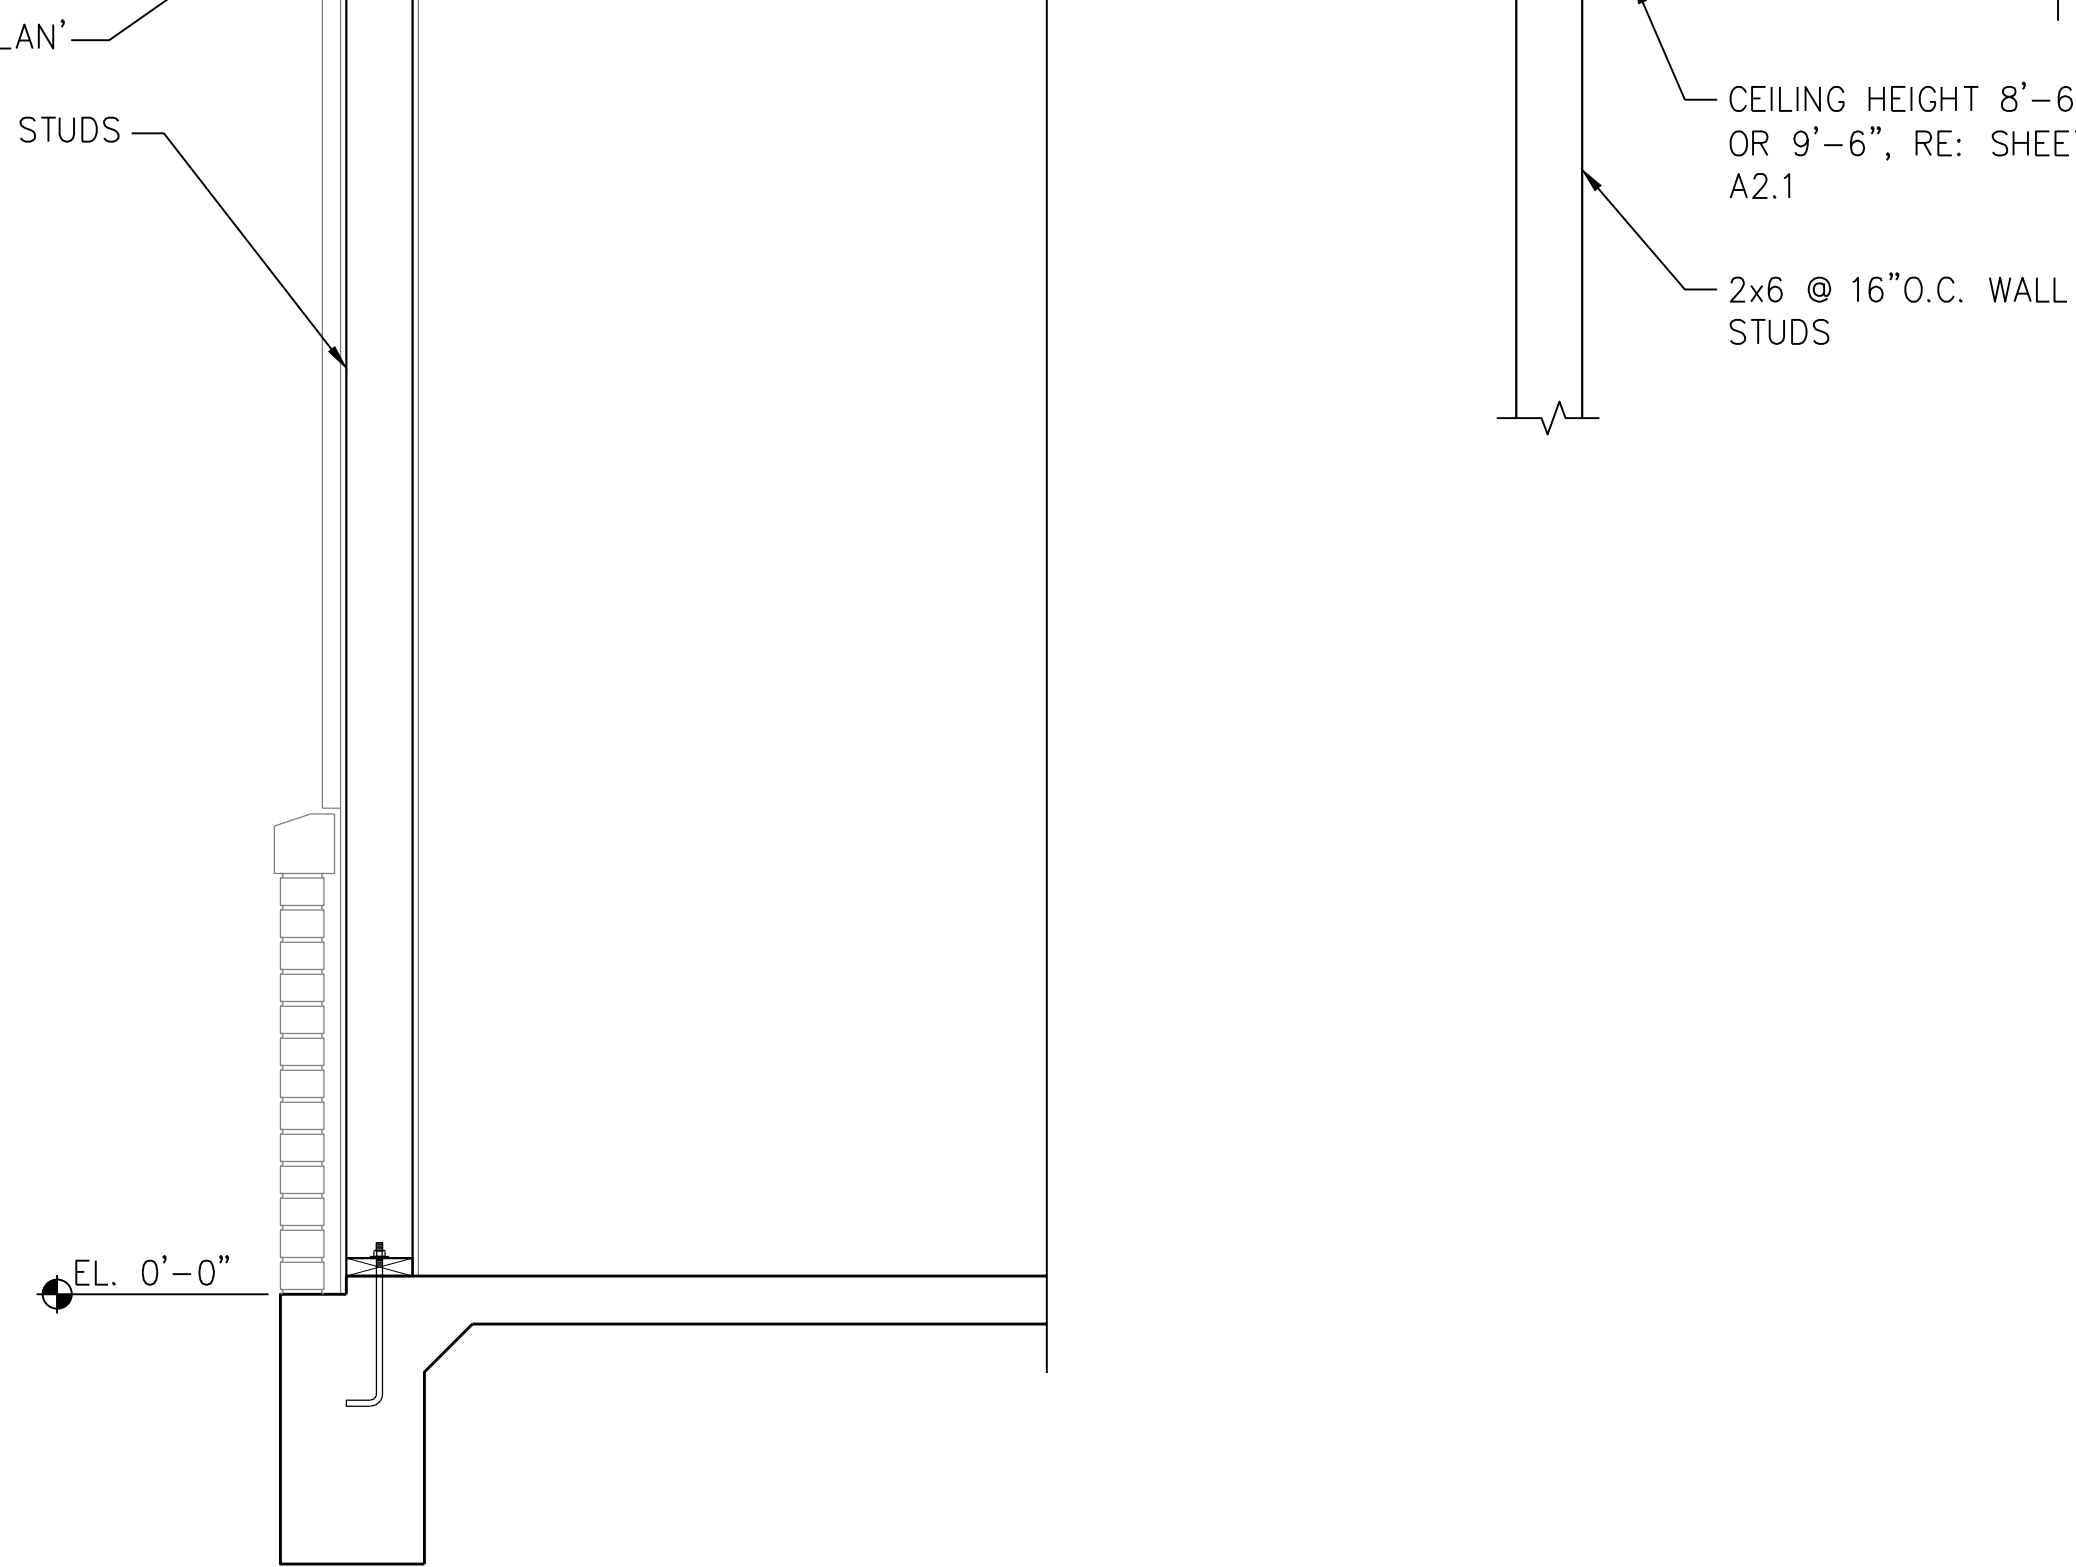



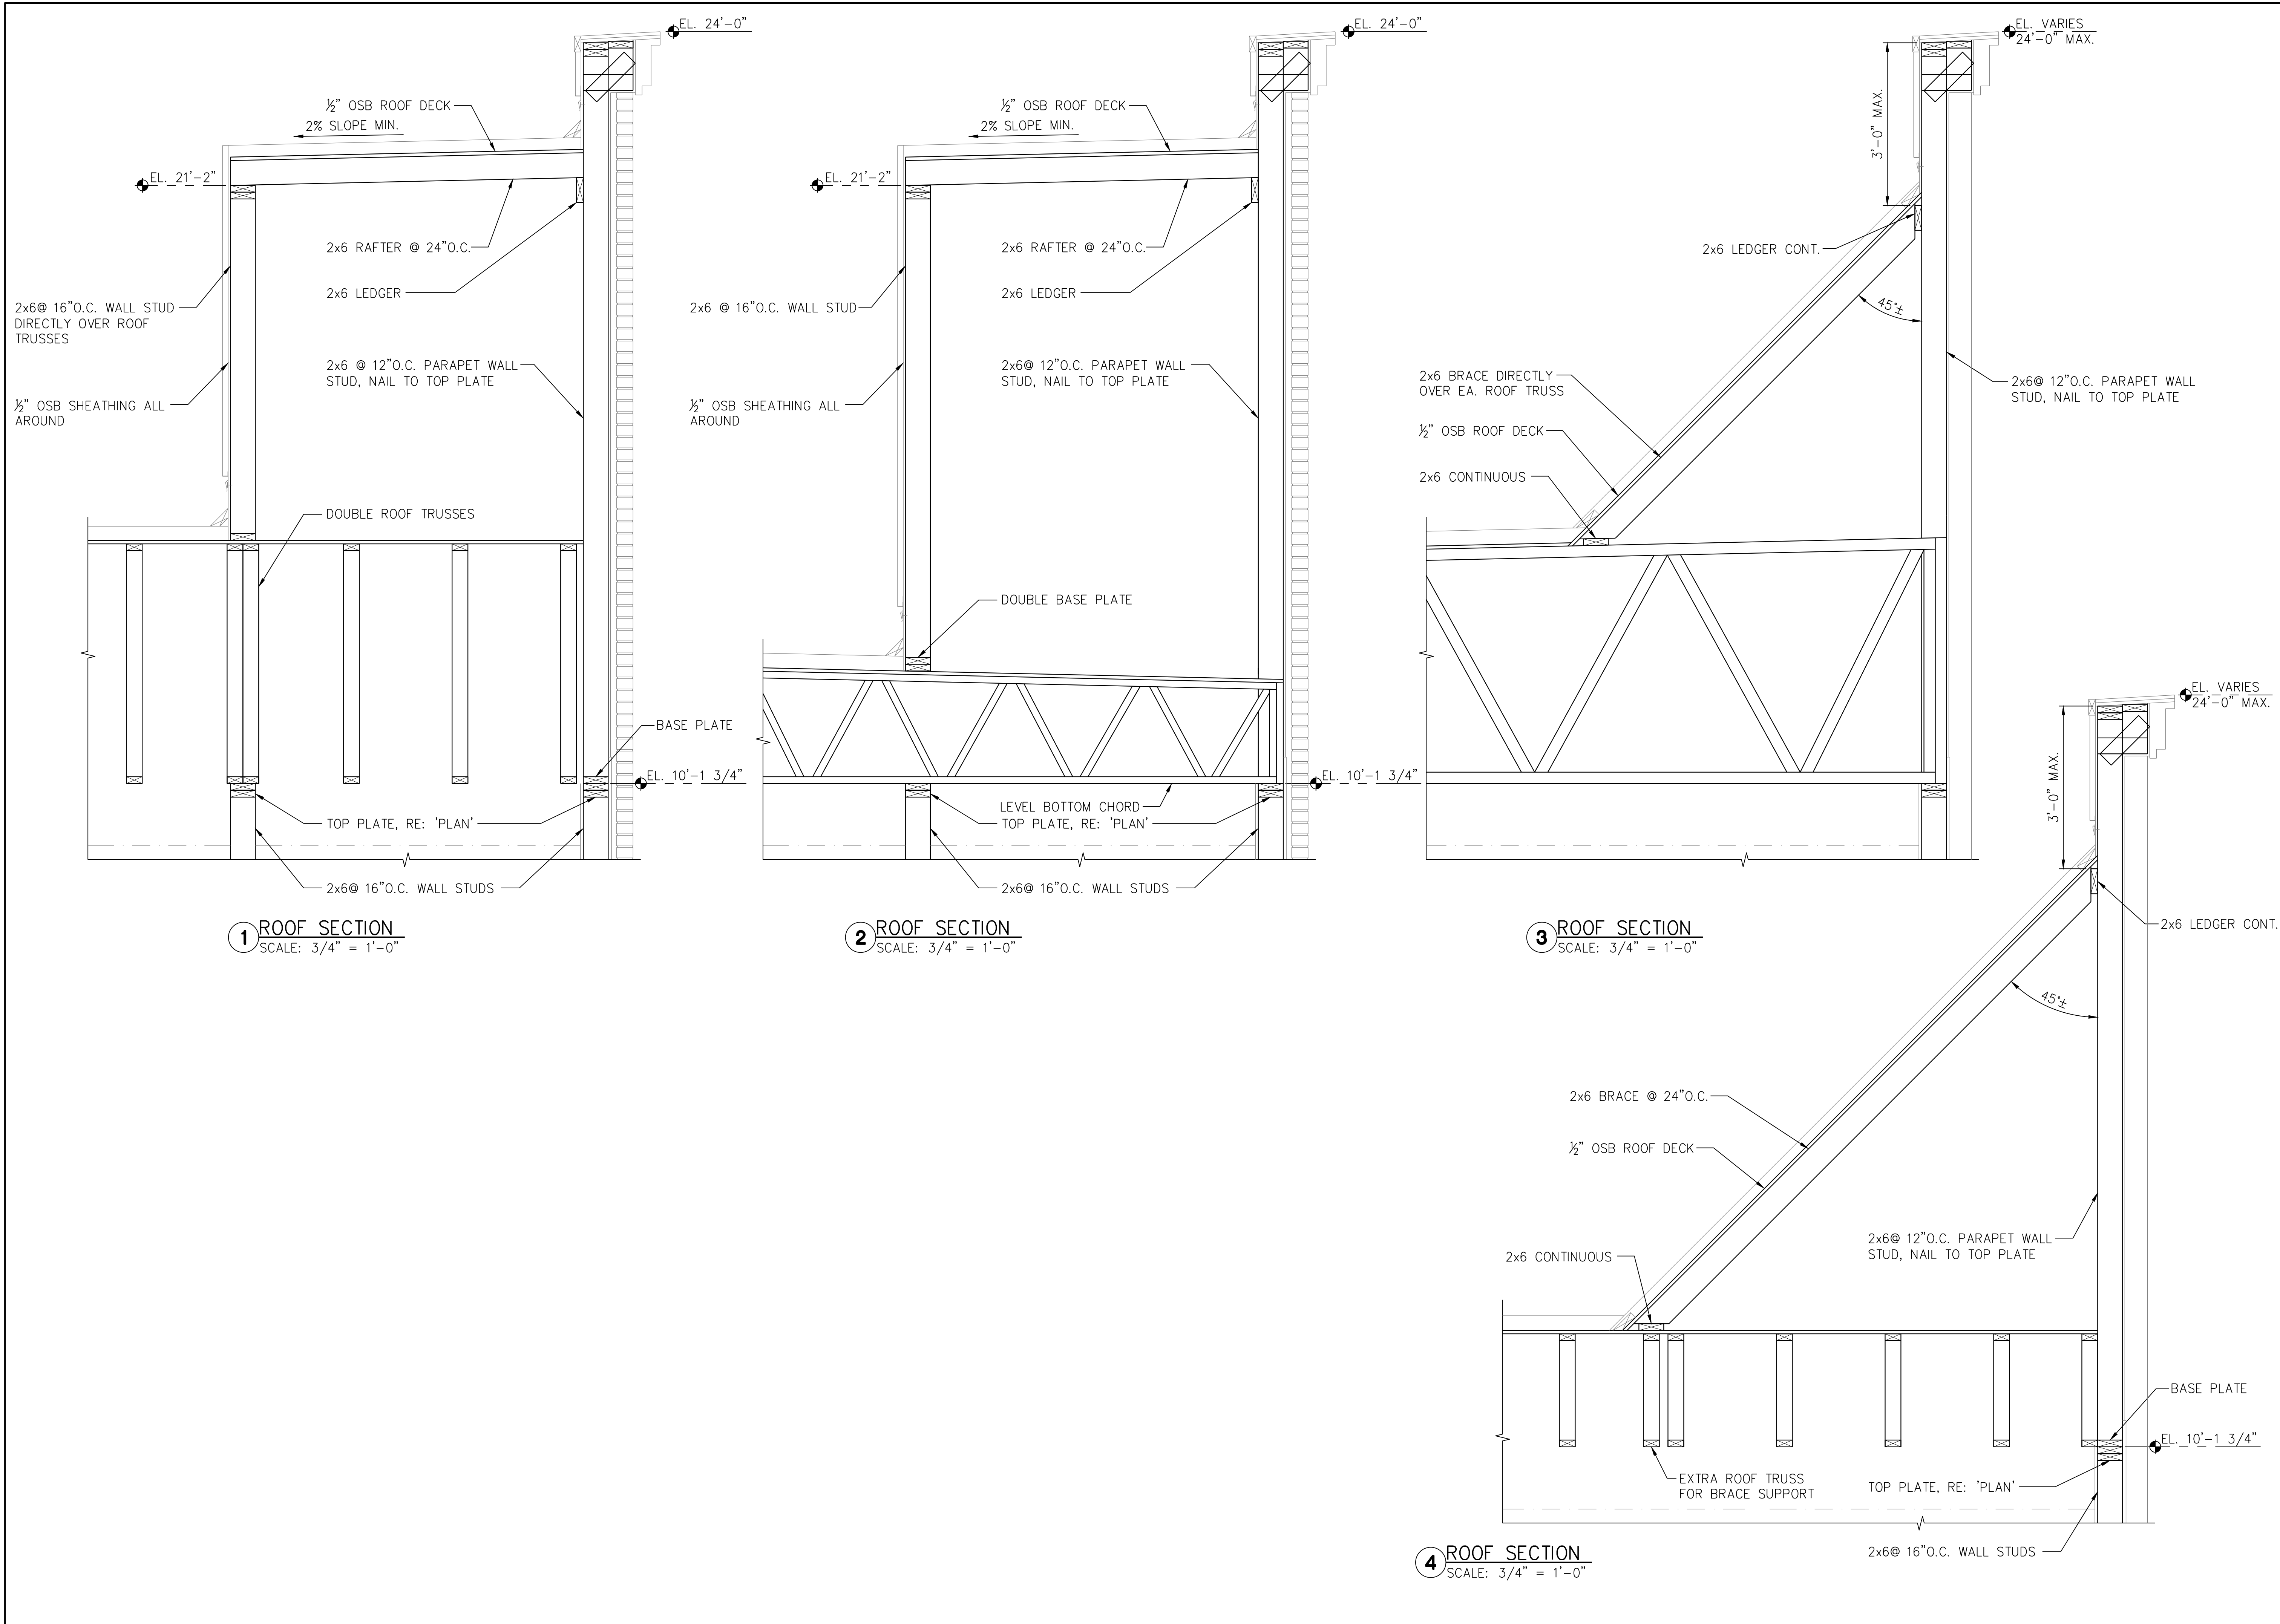

**1** ROOF SECTION  
SCALE: 3/4" = 1'-0"

**2** ROOF SECTION  
SCALE: 3/4" = 1'-0"

**3** ROOF SECTION  
SCALE: 3/4" = 1'-0"

**4** ROOF SECTION  
SCALE: 3/4" = 1'-0"

REVISIONS AND ISSUANCE		
NO.	DATE	DESCRIPTION
1	8/13/18	PRICING

**IVY KIDS EARLY LEARNING CENTER**  
4434 CR 94  
MANVEL, TEXAS 77578

MISSION ENGINEERING INC.  
10370 RICHMOND AVE, #560  
HOUSTON, TEXAS 77042  
[T] 713-981-0018  
[E] dzhuang@missioneng.com  
TPEF Registration No. F-11771

interim review only  
not for permit or  
construction

YIFENG ZHUANG  
TX # 87950

08/13/2018

DRAWING TITLE  
**FRAMING DETAILS**

DRAWN BY KN	CHECKED BY EL
DATE 08/13/2018	JOB NO. 1806251

DRAWING NO.  
S7