




REVISIONS AND ISSUANCE		
NO.	DATE	DESCRIPTION
1	08/13/2017	PRICING

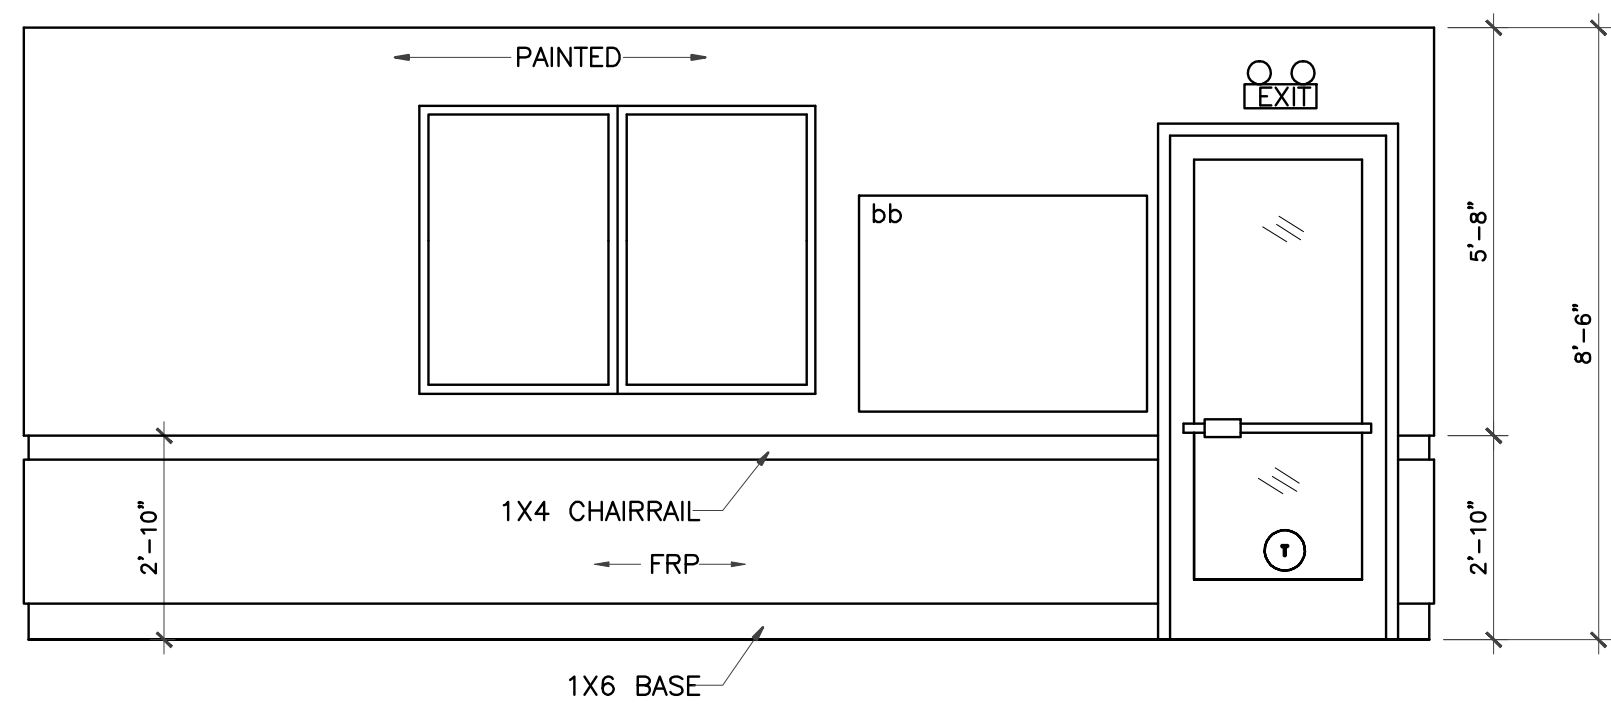


1 CLASSROOM ELEVATION
 3/8" = 1'-0"
 CLASSROOM #300
 CLASSROOM #350 (less window)
 CLASSROOM #400

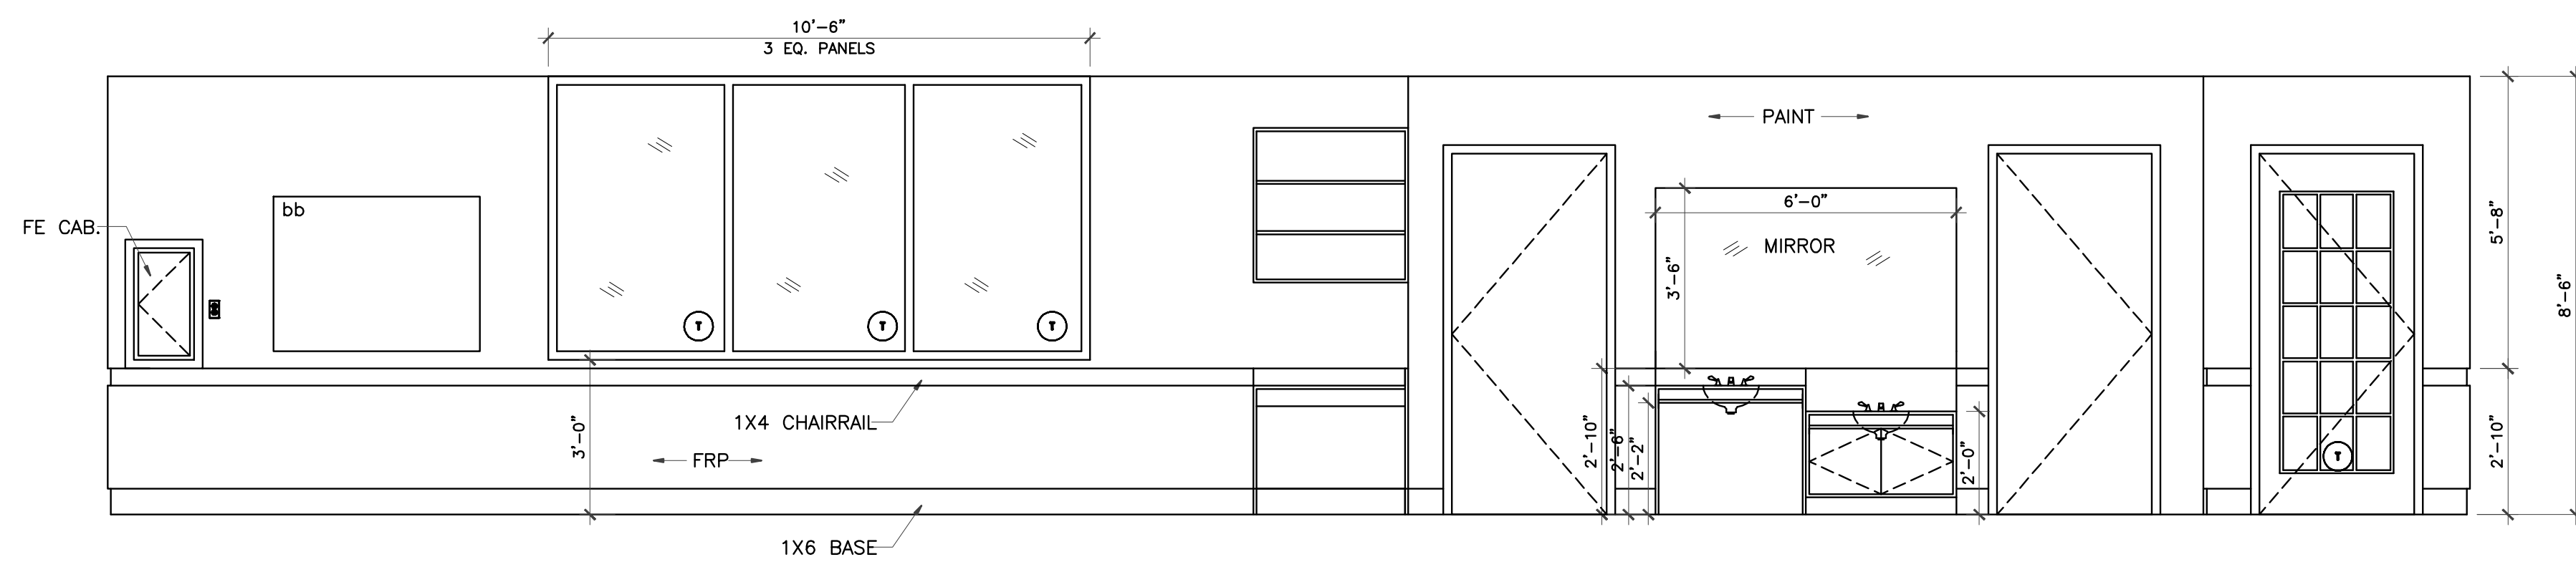

2 CLASSROOM #350 ELEVATION
 3/8" = 1'-0"
 CLASSROOM #300

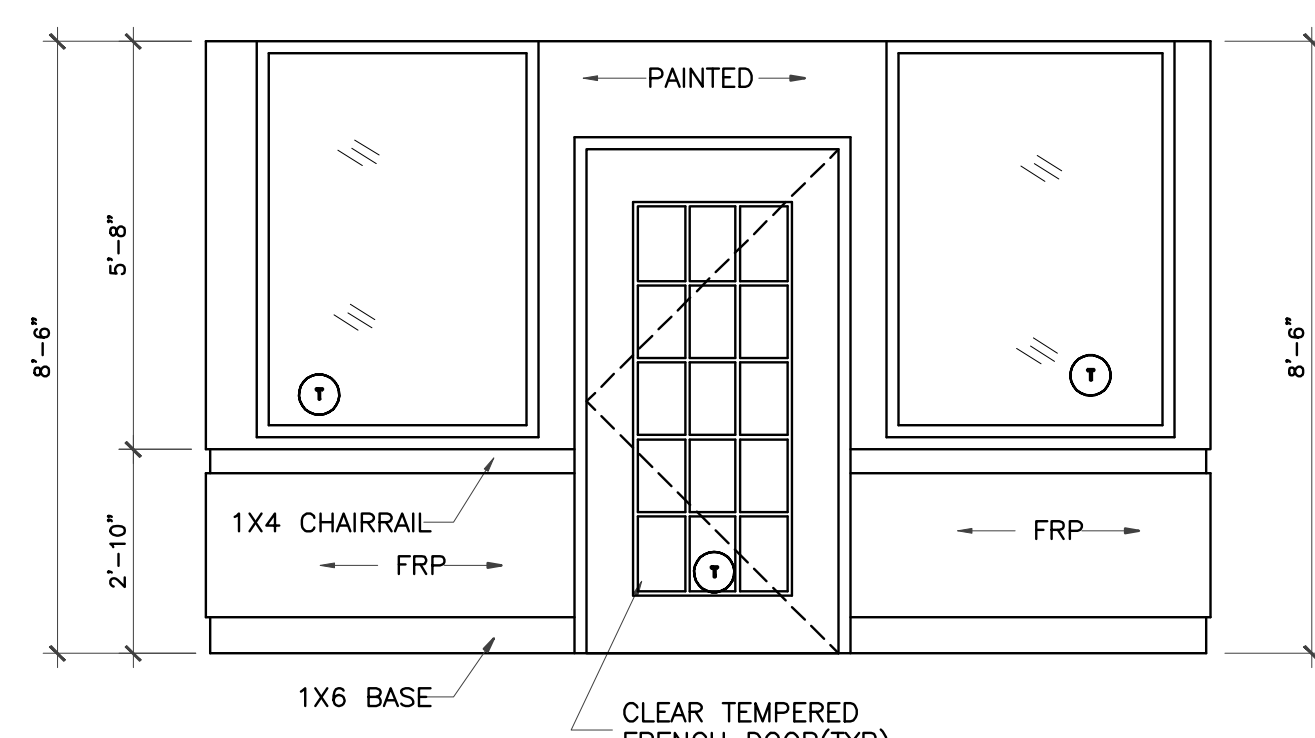


3 CLASSROOM ELEVATION
 3/8" = 1'-0"
 CLASSROOM #300
 CLASSROOM #350
 CLASSROOM #400

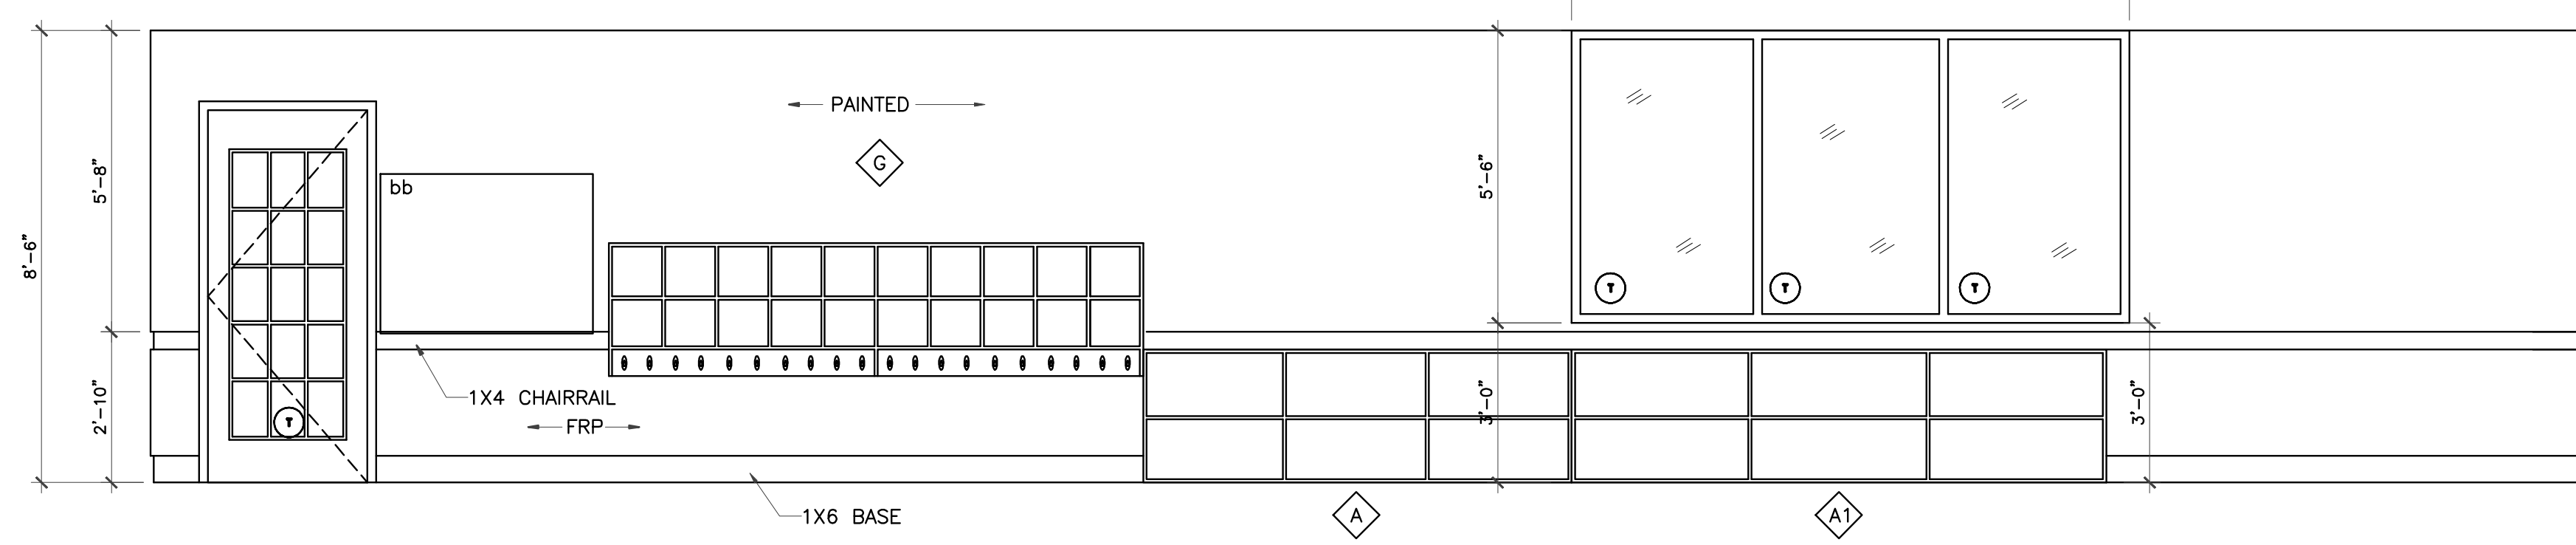


4 CLASSROOM ELEVATION
 3/8" = 1'-0"
 CLASSROOM #300

A COBBY HOLE RECEIVES A HOOK, TYP.

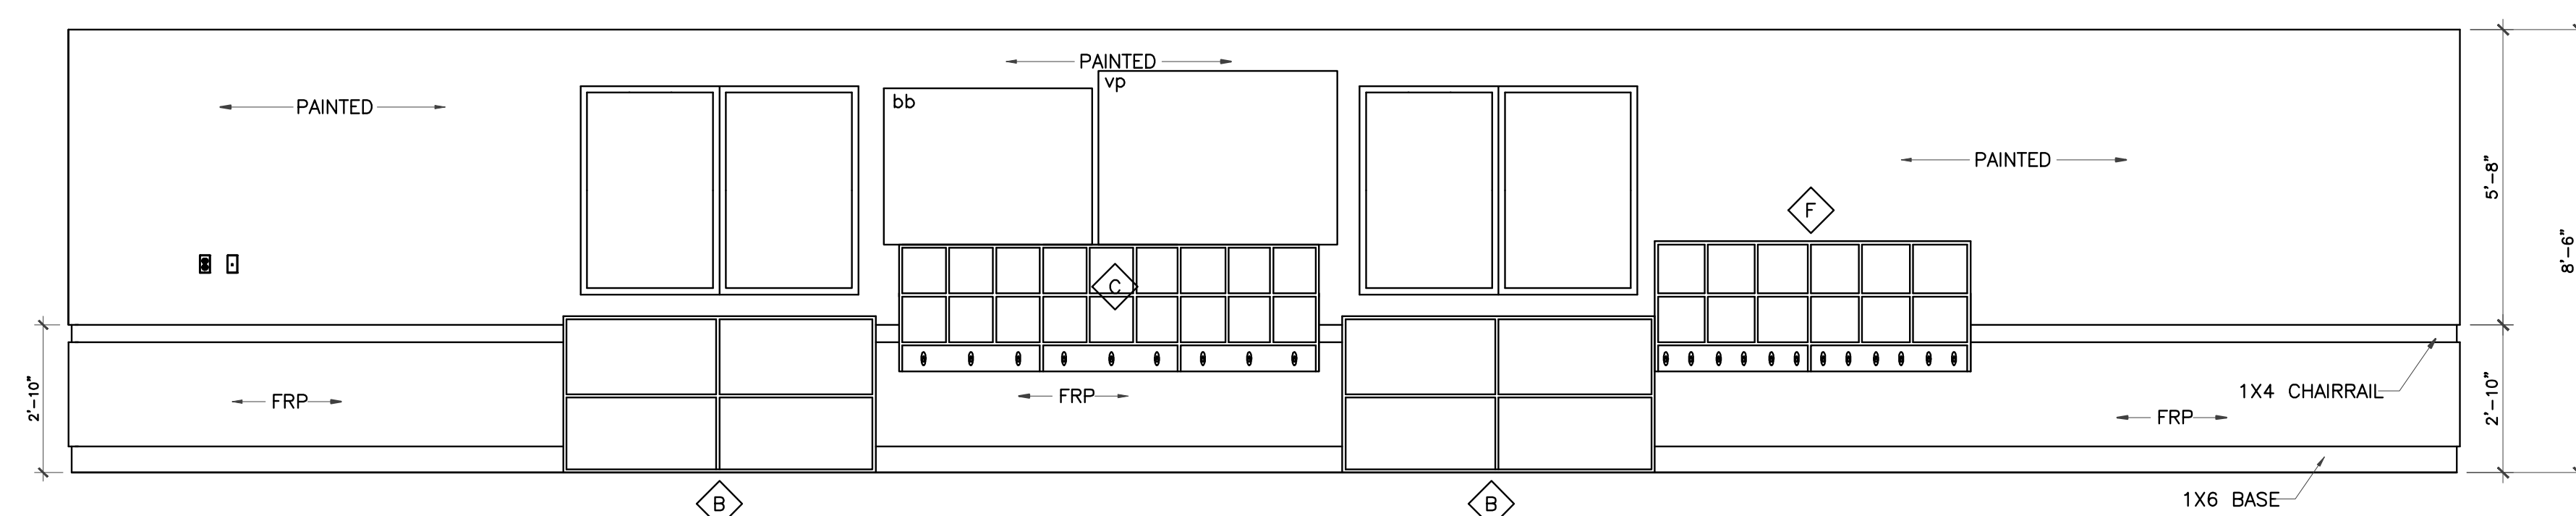


5 CLASSROOM #350,400 ELEVATION
 3/8" = 1'-0"
 CLASSROOM #300
 CLASSROOM #350

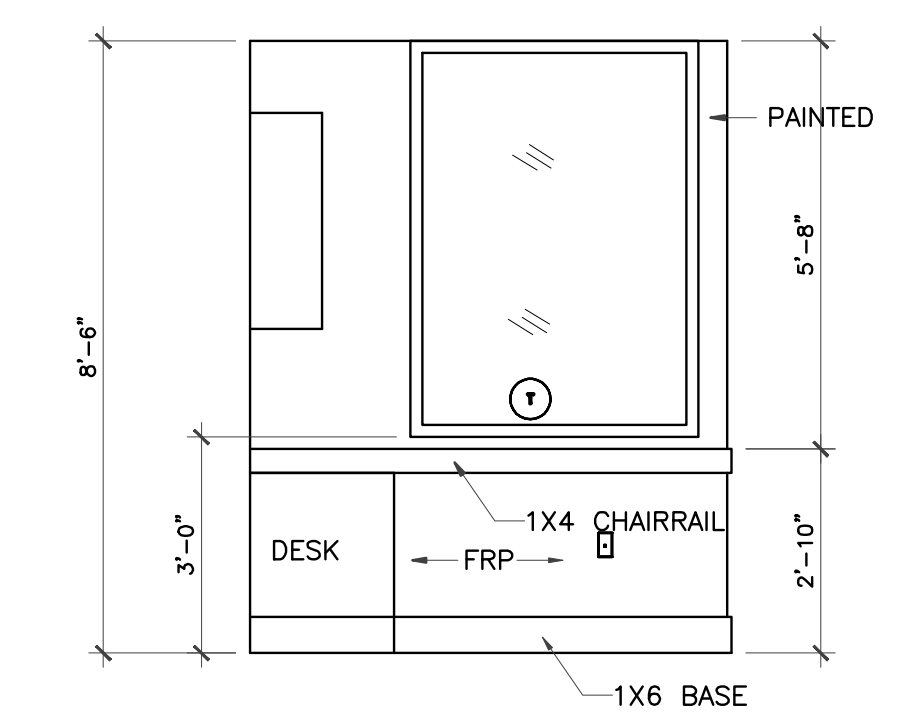


6 CLASSROOM ELEVATION
 3/8" = 1'-0"
 CLASSROOM #300
 CLASSROOM #350

LEGEND:
 bb: Bulletin Board, see plan
 vp: Vinyl wall pocket chart

NOTE: NOTE ALL WALL OUTLET, FIRE ALARM, FIRE SAFETY DEVICES ARE SHOWN RE: PERTINENT DRAWINGS FOR COMPLETE INFORMATION

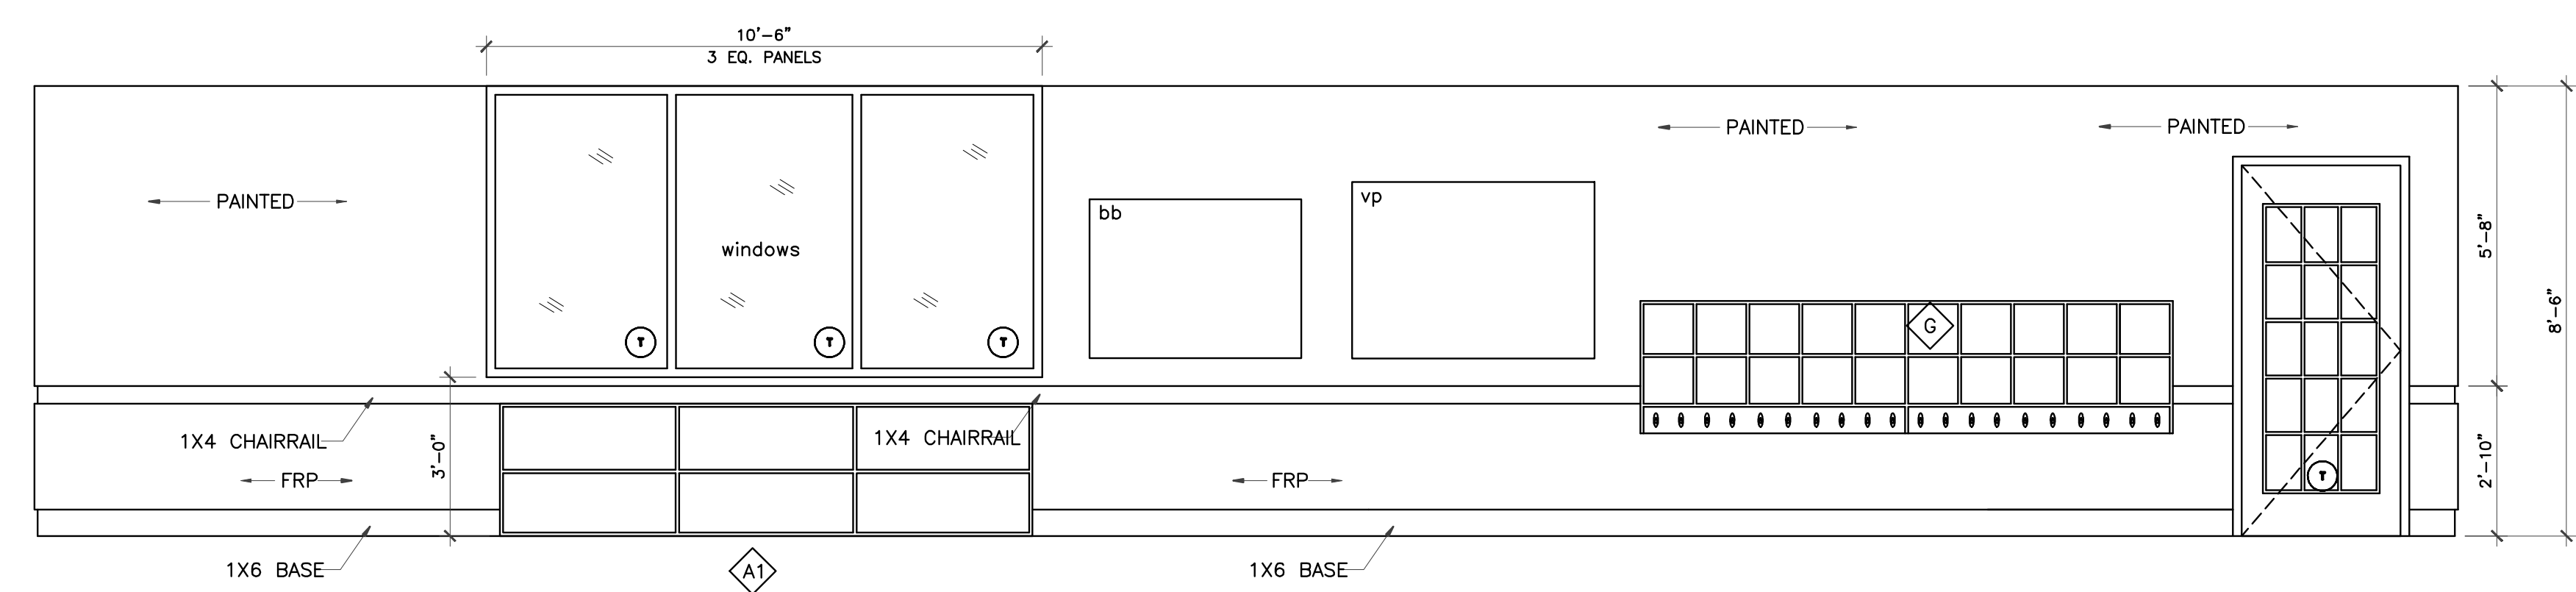

7 CLASSROOM ELEVATION
 3/8" = 1'-0"
 CLASSROOM #450 (no windows)
 CLASSROOM #550

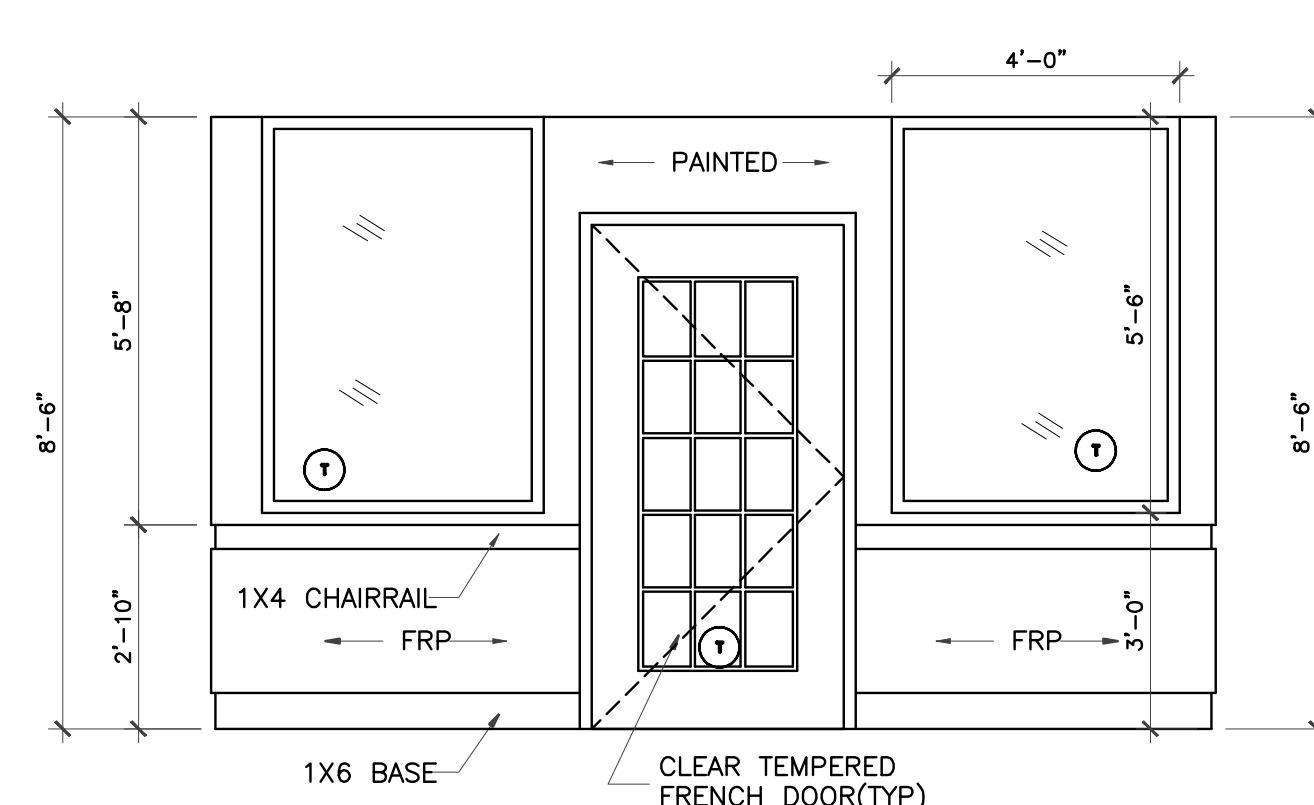

8 CLASSROOM ELEVATION
 3/8" = 1'-0"
 CLASSROOM #450
 CLASSROOM #500
 CLASSROOM #550

IVY KIDS EARLY LEARNING CENTER
 4434 CR 94
 Manvel, Tx 77578



DRAWING TITLE	
INTERIOR ELEVATIONS	
DRAWN BY	CHECKED BY
DATE	JOB NO.
DRAWING NO.	

A-6.2