



REVISIONS AND ISSUANCE		
NO.	DATE	DESCRIPTION
1	08/13/2017	PRICING

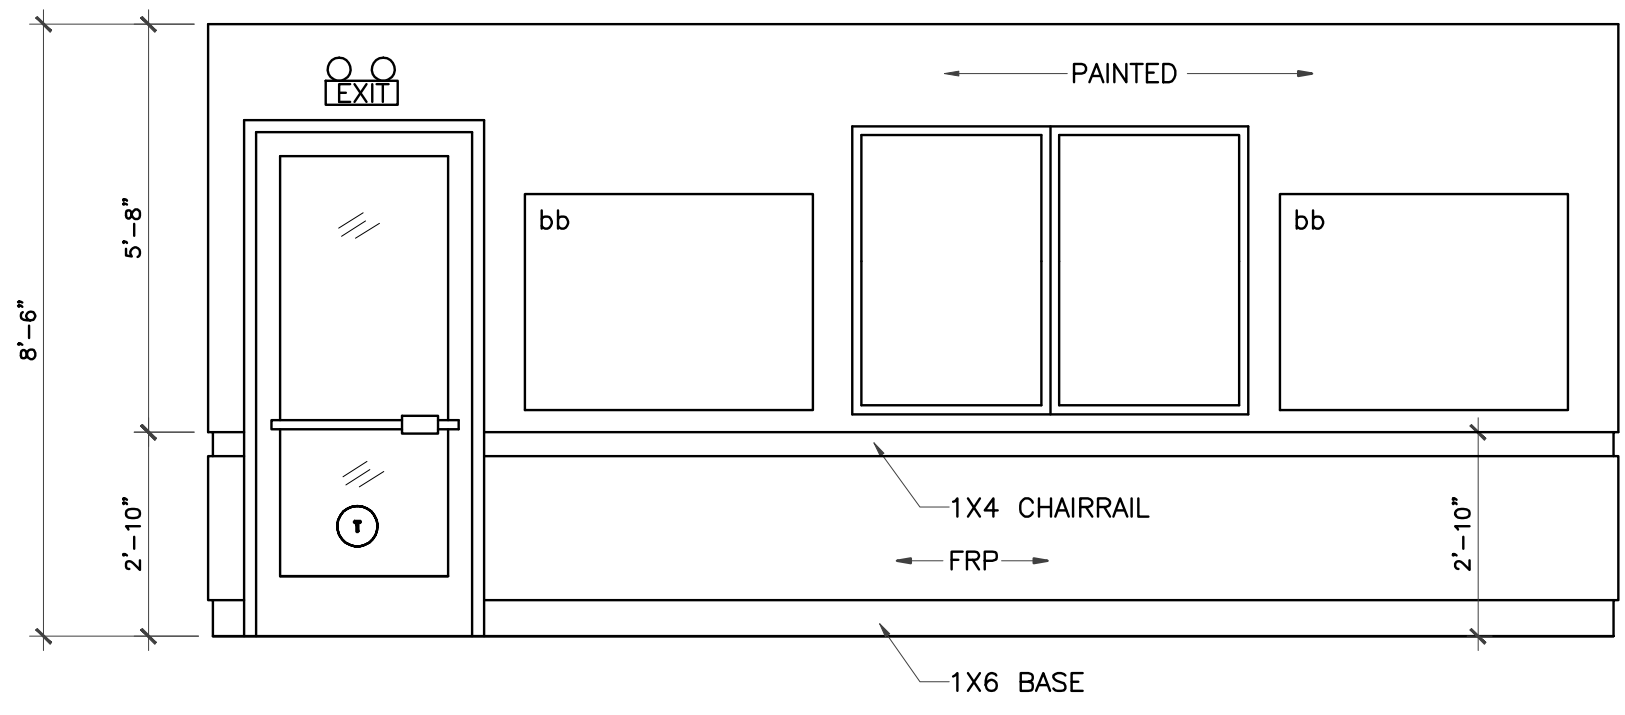


1 CLASSROOM ELEVATION
3/8" = 1'-0"


LEGEND
bb Bulletin Board

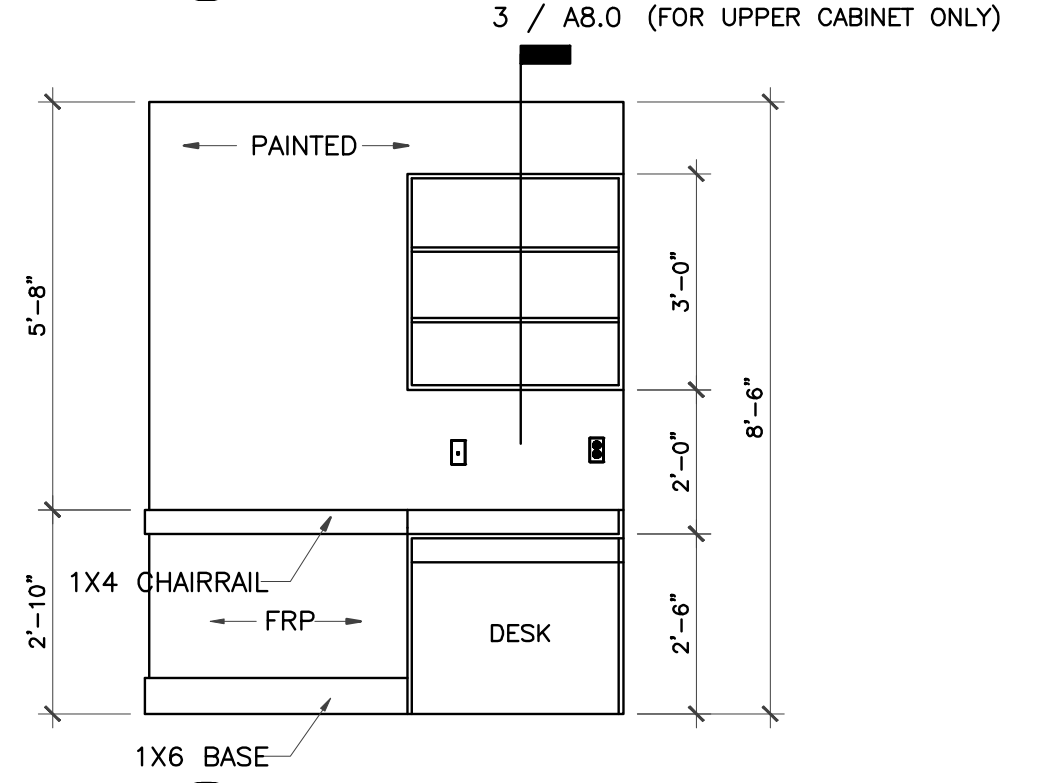


3 CLASSROOM ELEVATION
3/8" = 1'-0"

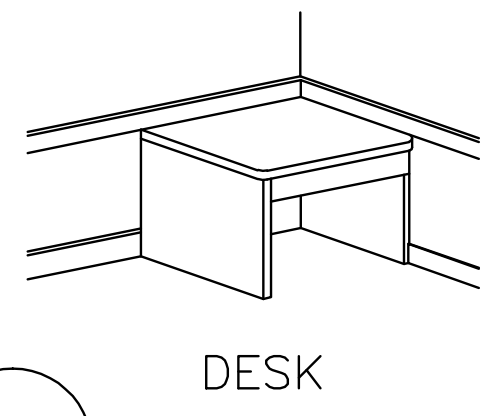


3.5
33'-4"

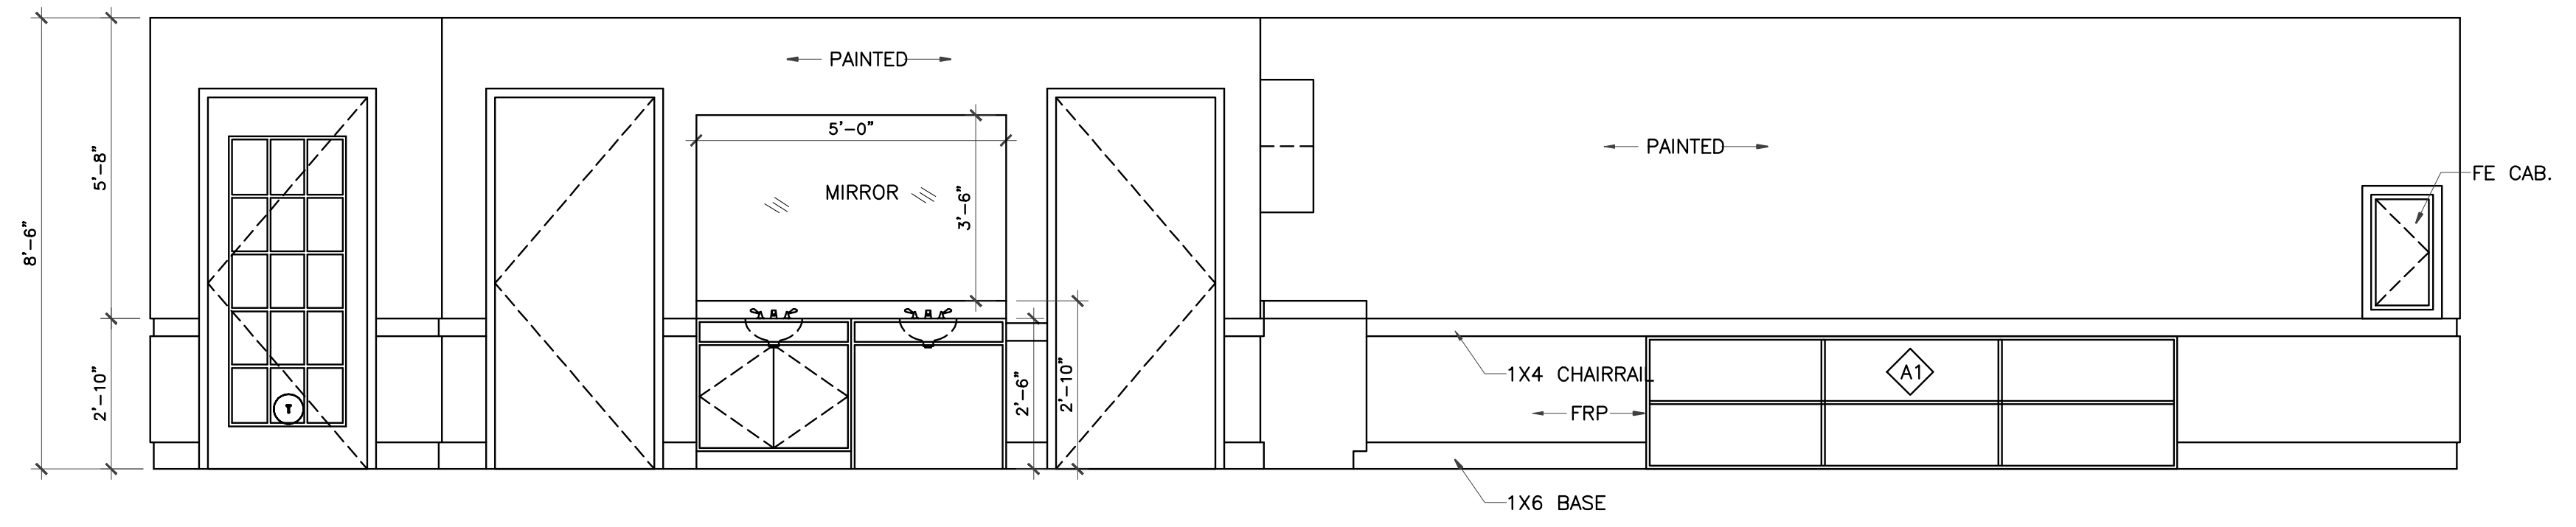


2 CLASSROOM #450 ELEVATION
3/8" = 1'-0"

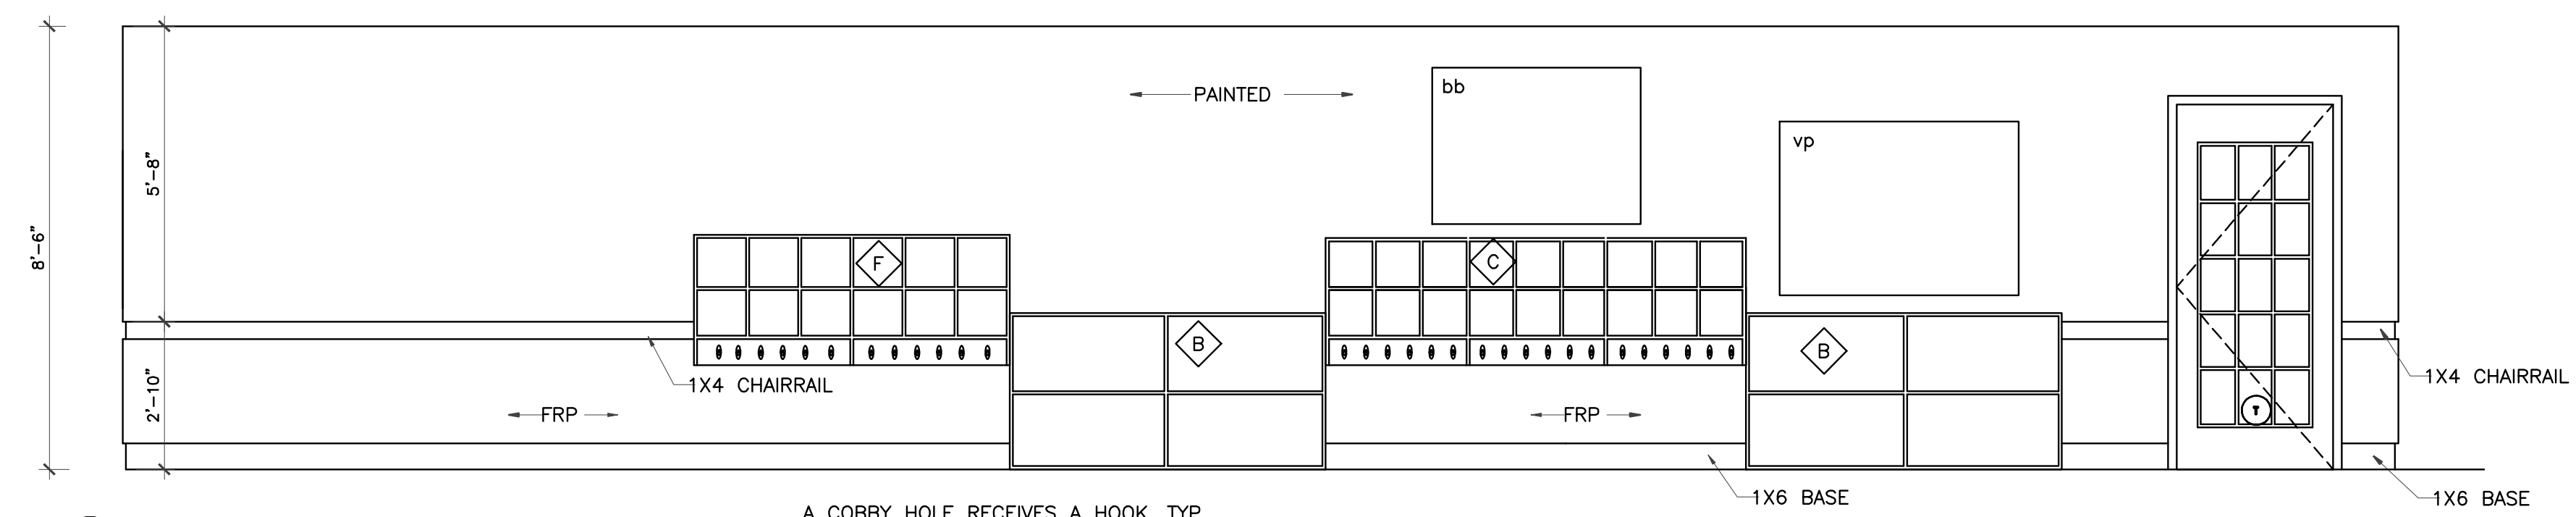


4 CLASSROOM #400 ELEVATION
3/8" = 1'-0"

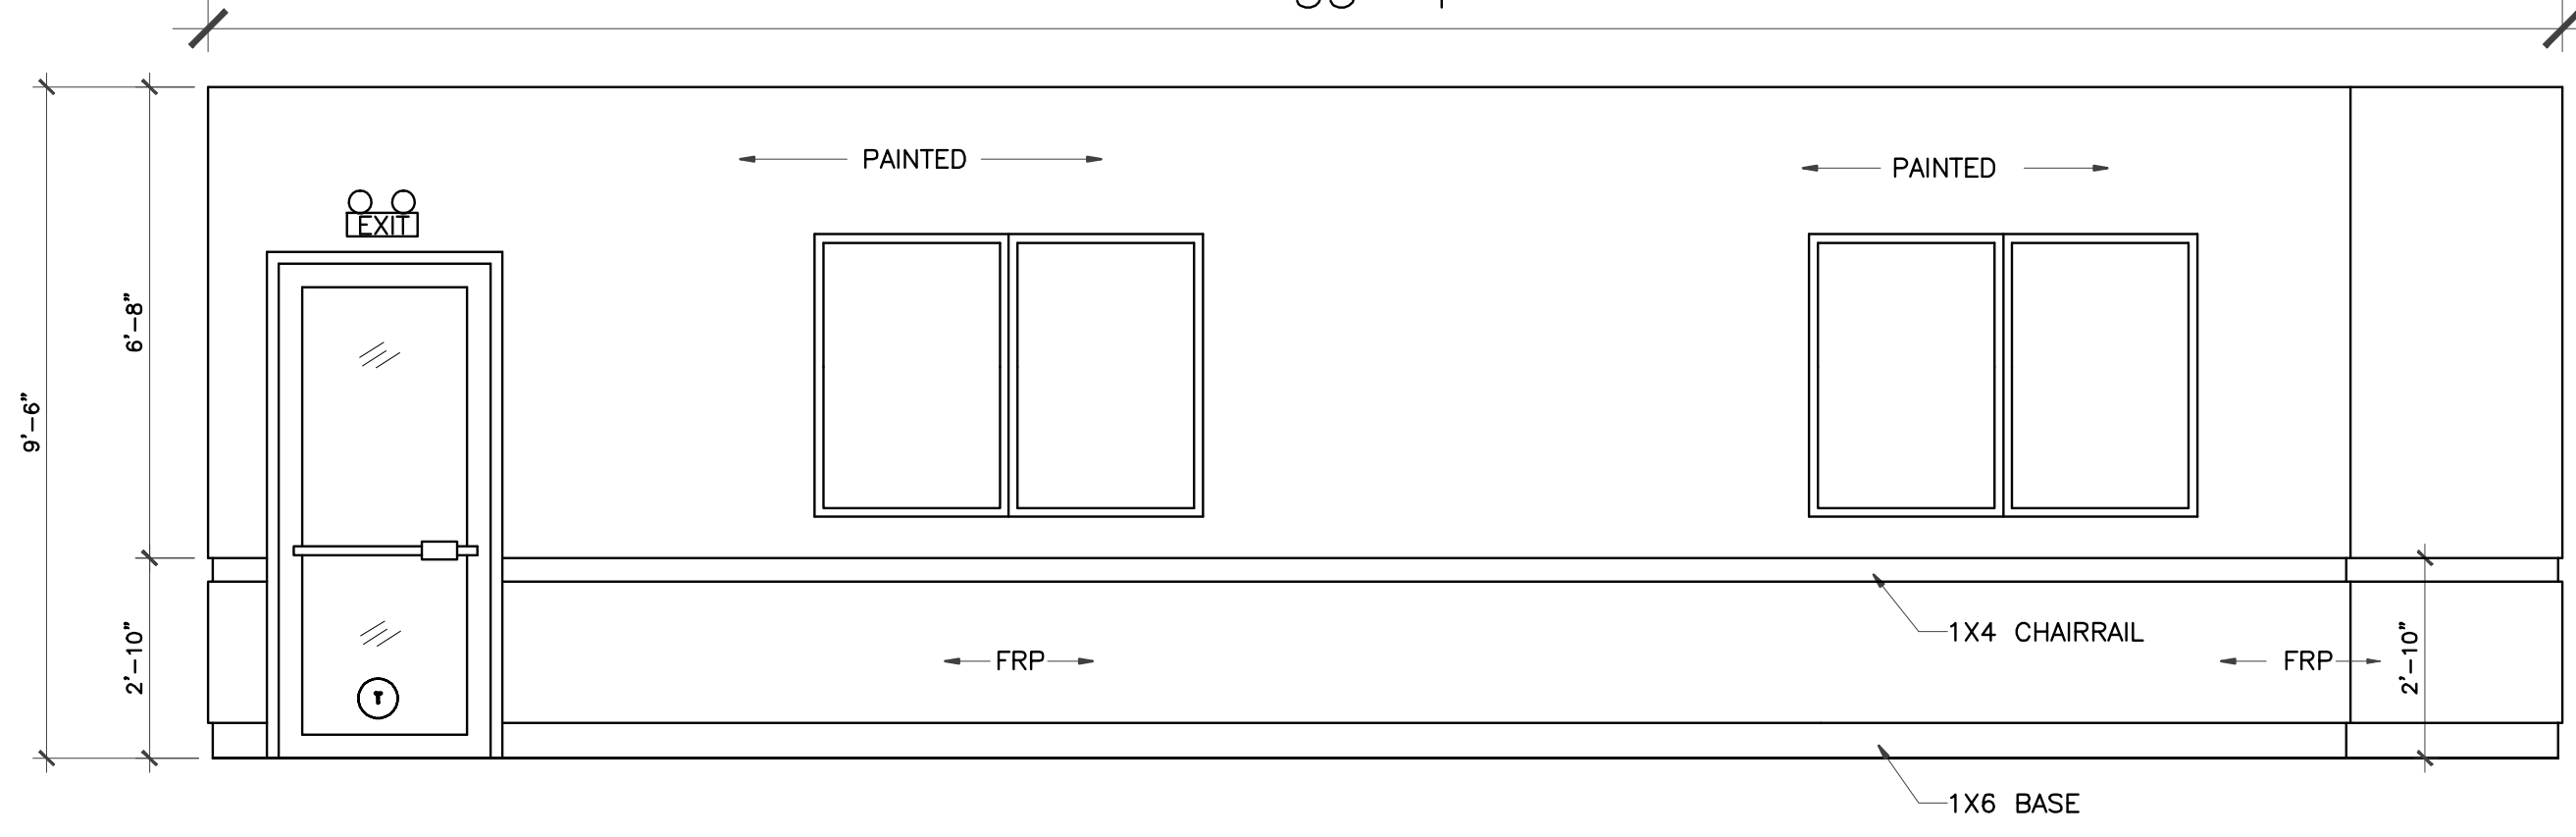

5 ACTIVITY ROOM ELEVATION
3/8" = 1'-0"

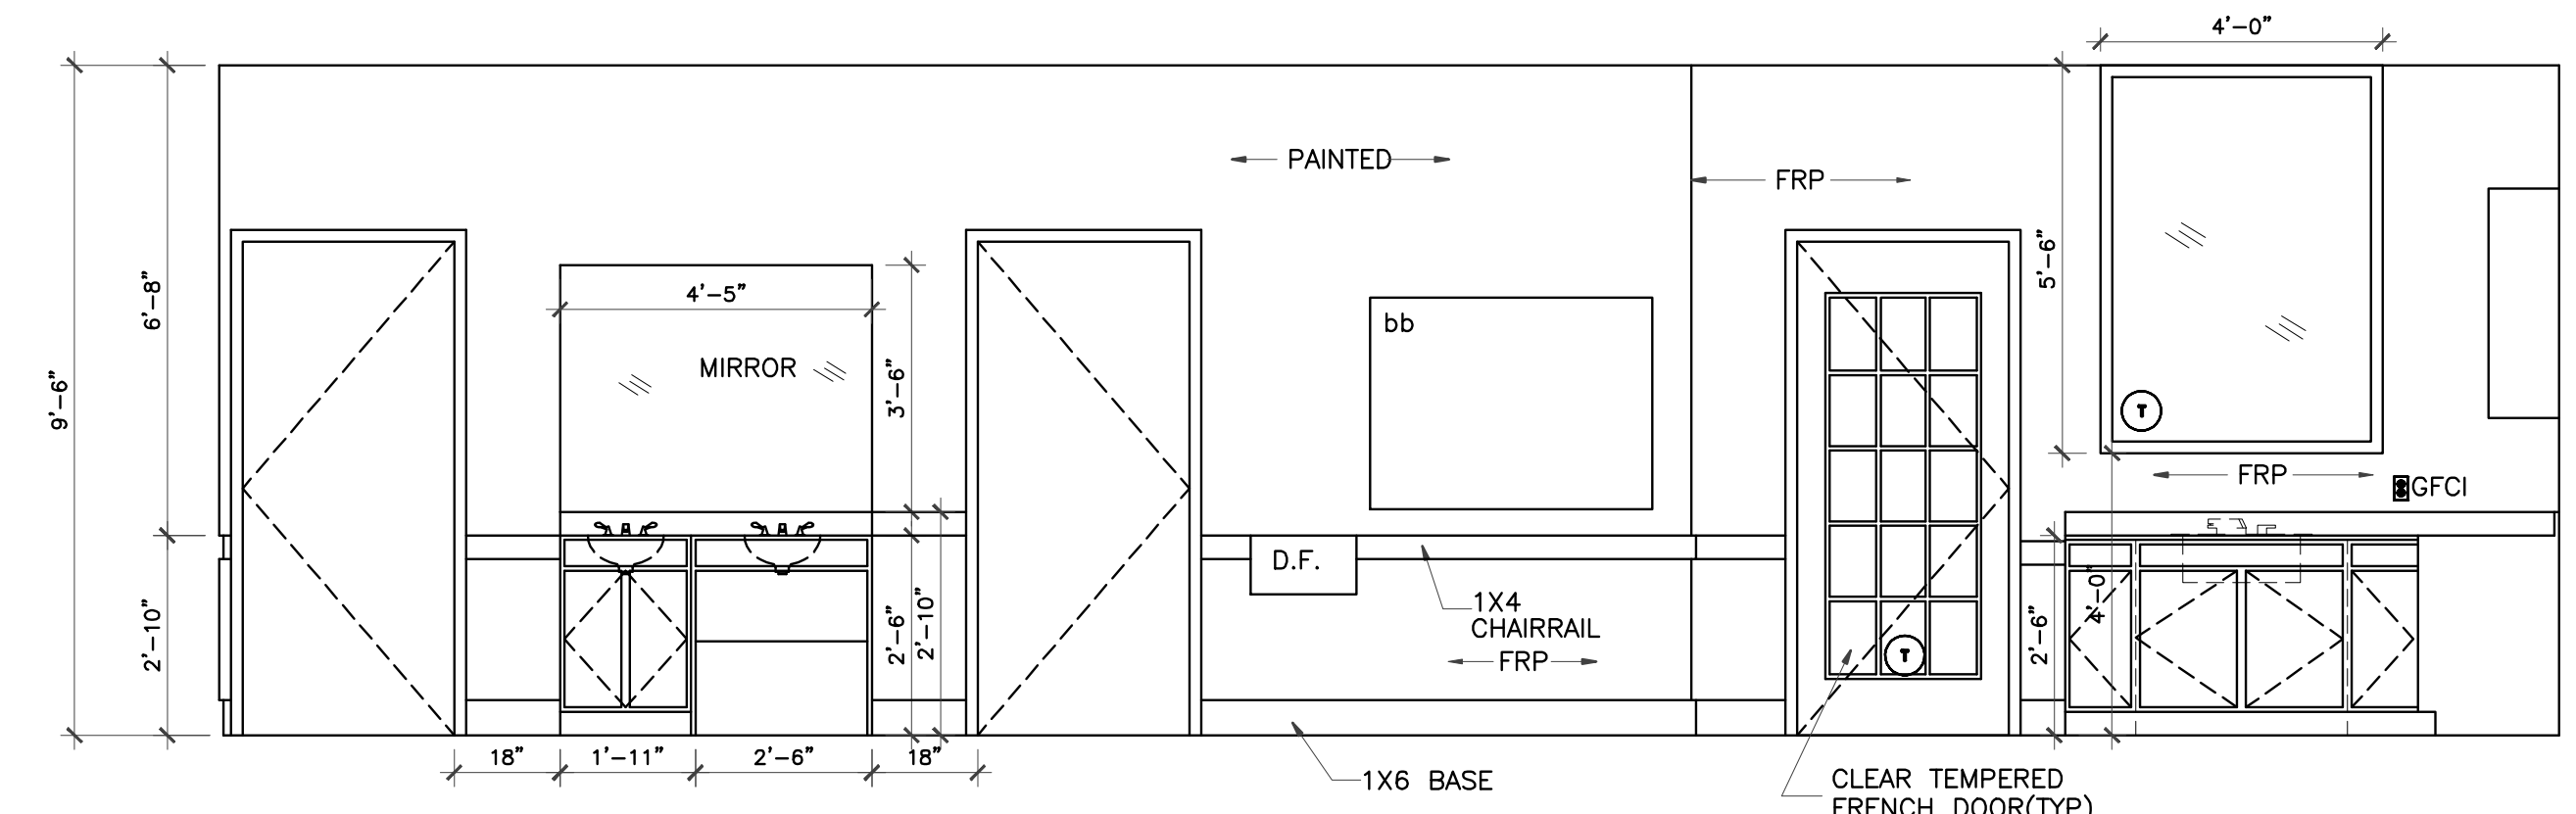

6 ACTIVITY ROOM ELEVATION
3/8" = 1'-0"

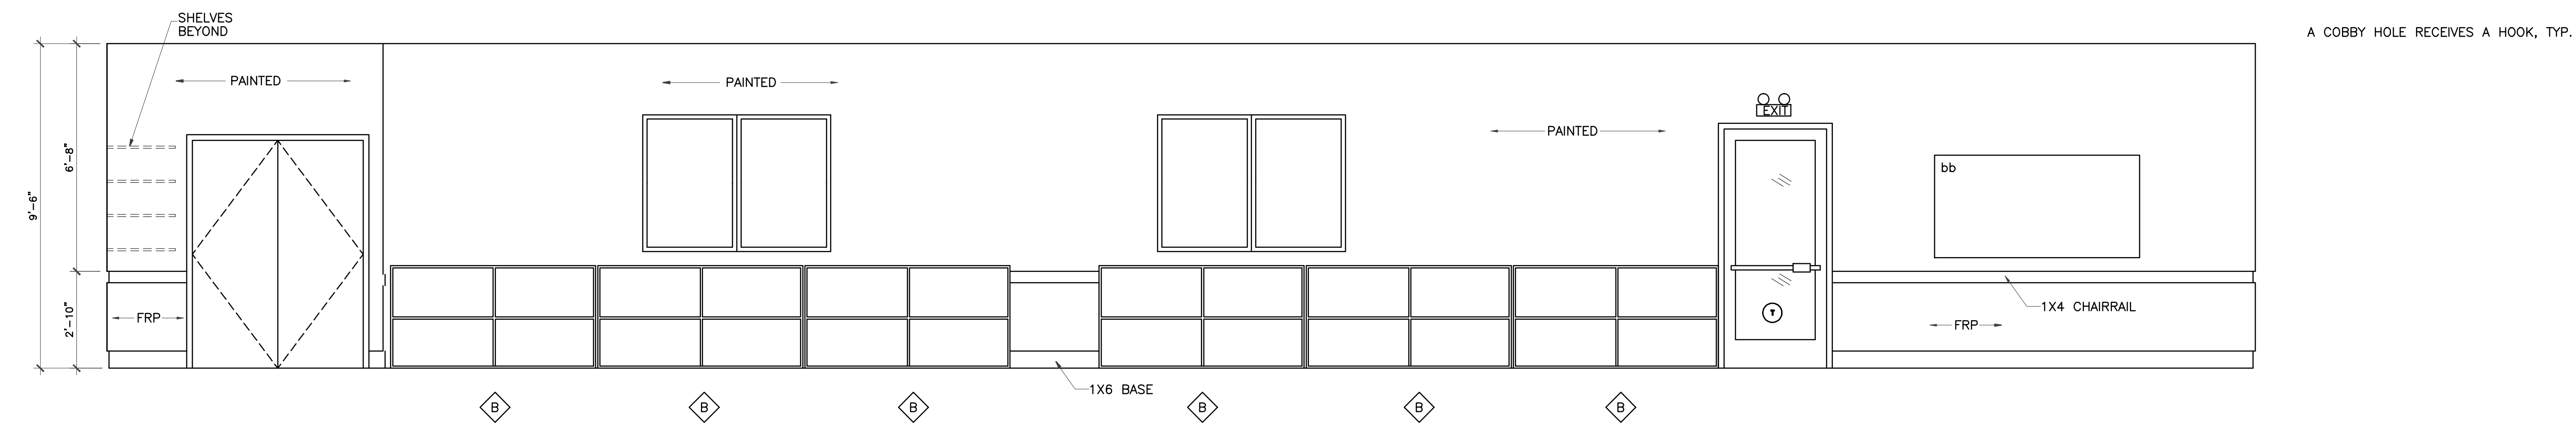

7 ACTIVITY ROOM ELEVATION
3/8" = 1'-0"

IVY KIDS EARLY LEARNING CENTER
4434 CR 94
Manvel, Tx 77578



01/09/2018

DRAWING TITLE

INTERIOR ELEVATIONS

DRAWN BY

CHECKED BY
JC

DATE

JOB NO.

03/30/2017

gleannloch

DRAWING NO.

A-6.3