




| REVISIONS AND ISSUANCE | | |
|------------------------|------------|-------------|
| NO. | DATE | DESCRIPTION |
| 1 | 08/13/2017 | PRICING |

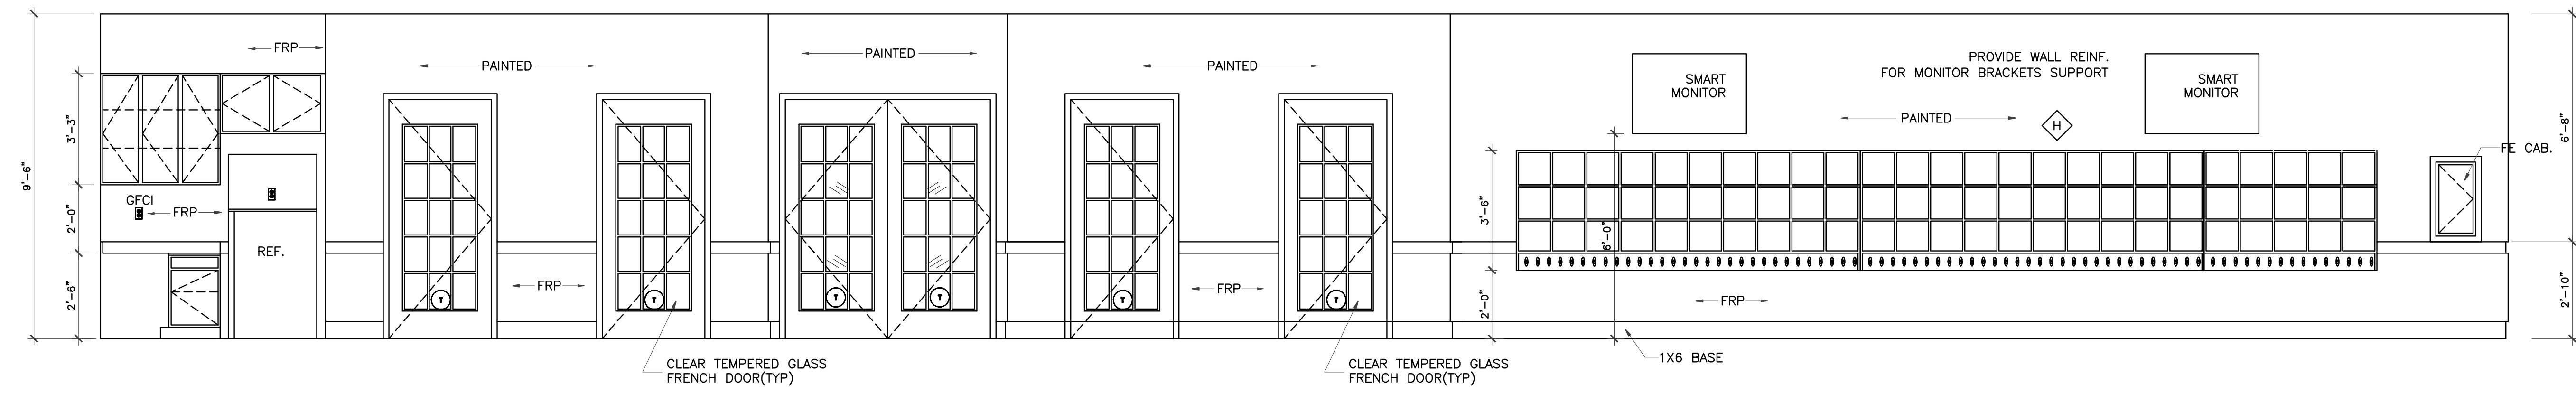


ACTIVITY ROOM ELEVATION
3/8" = 1'-0"

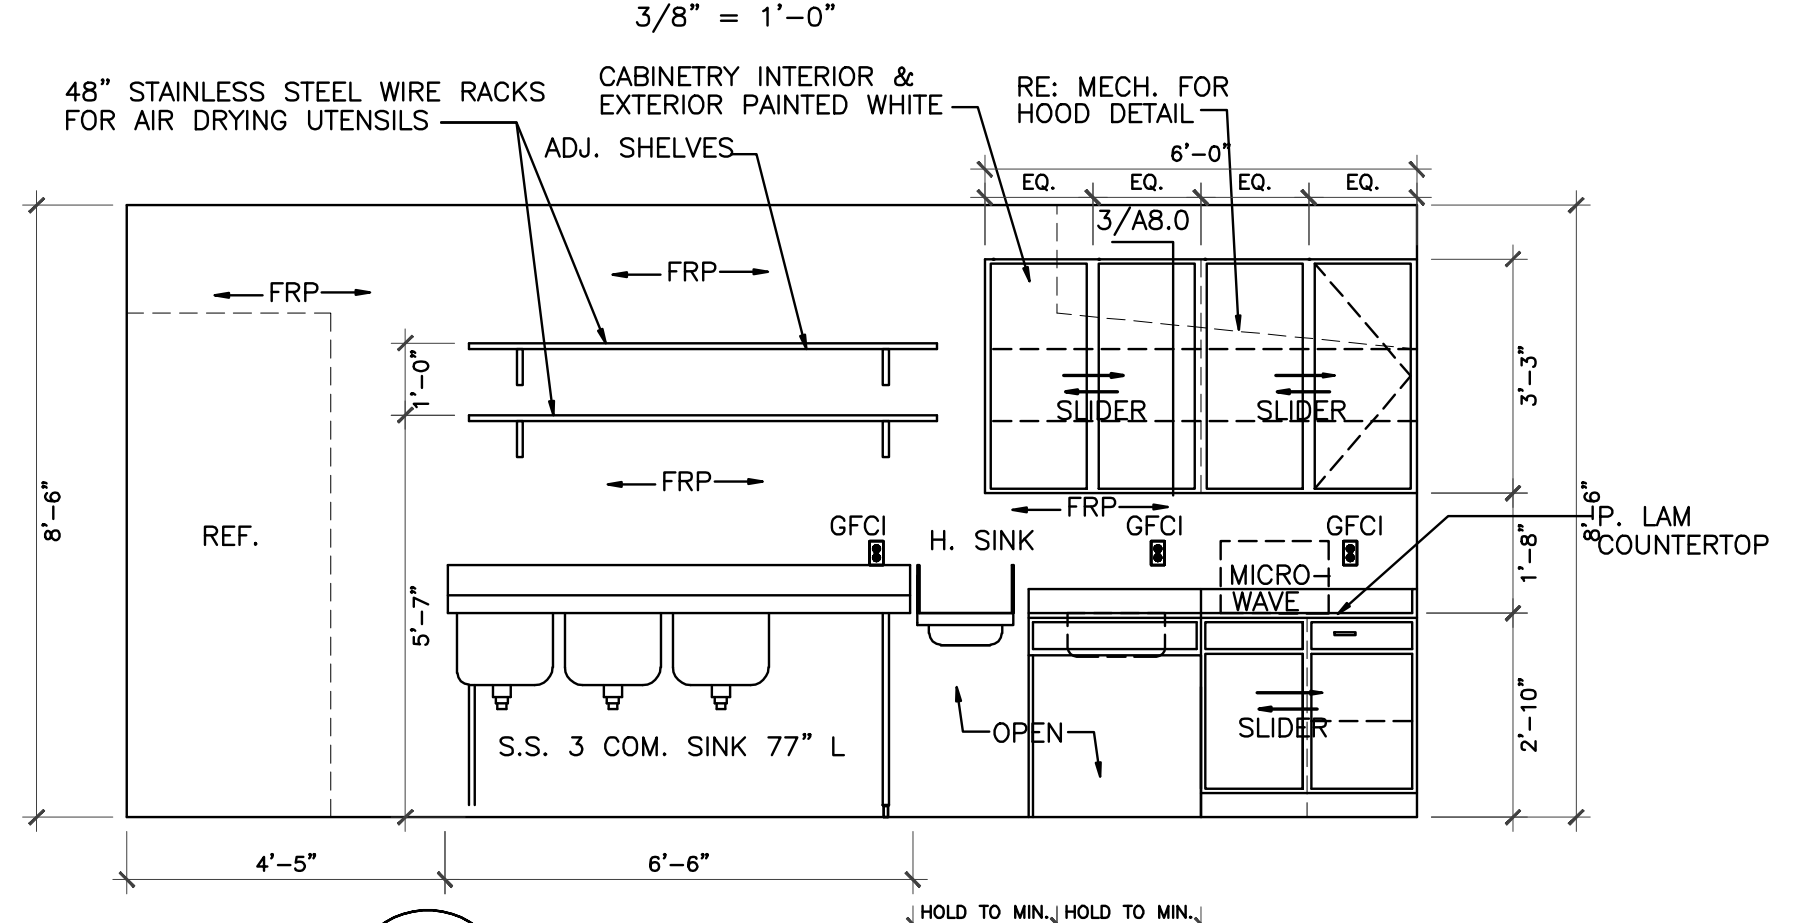


2 KITCHEN ELEVATION
3/8" = 1'-0"

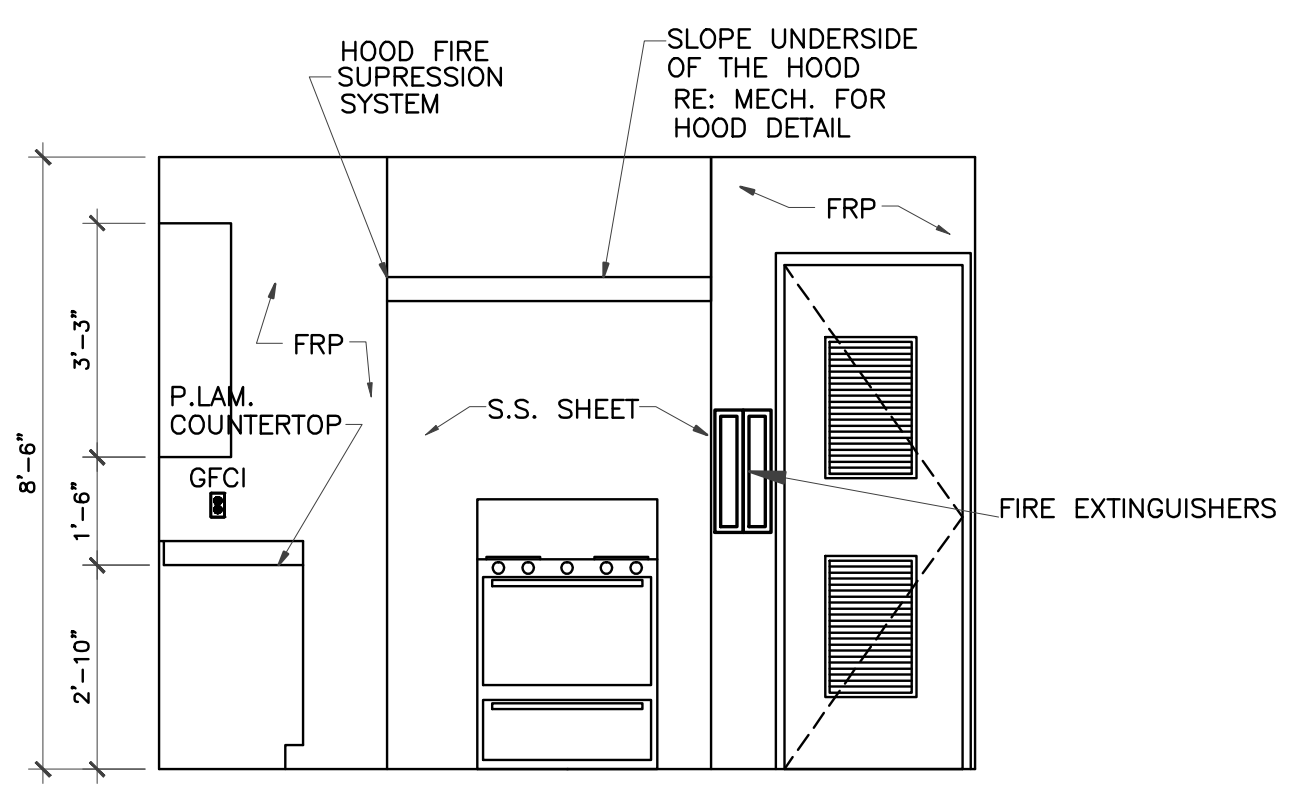


3 KITCHEN ELEVATION
3/8" = 1'-0"

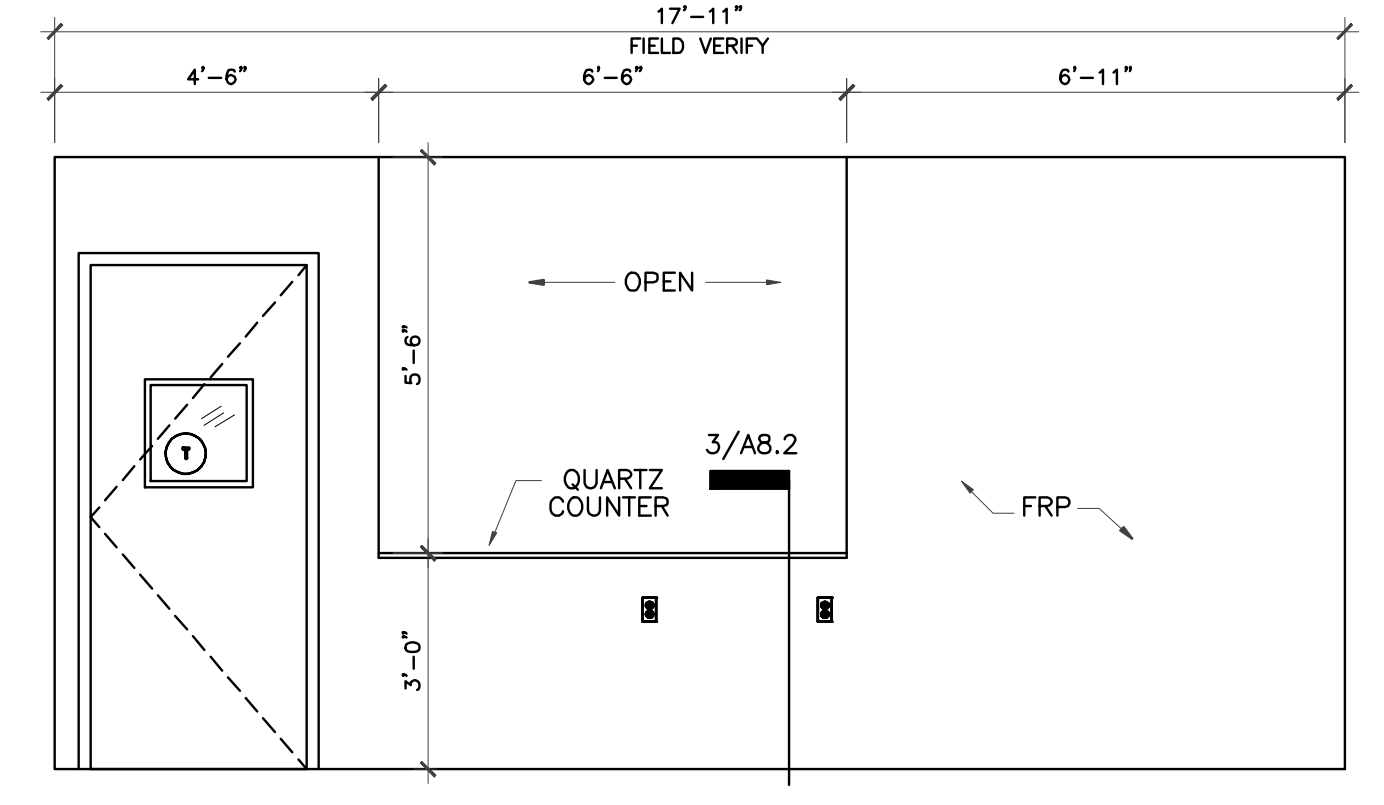


4 KITCHEN ELEVATION
3/8" = 1'-0"

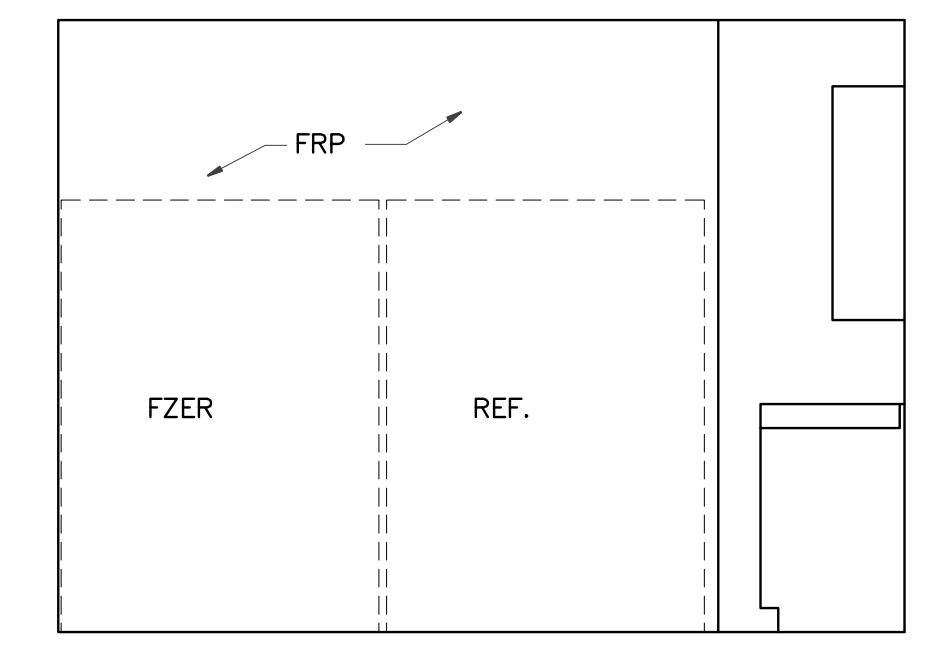


5 KITCHEN ELEVATION
3/8" = 1'-0"

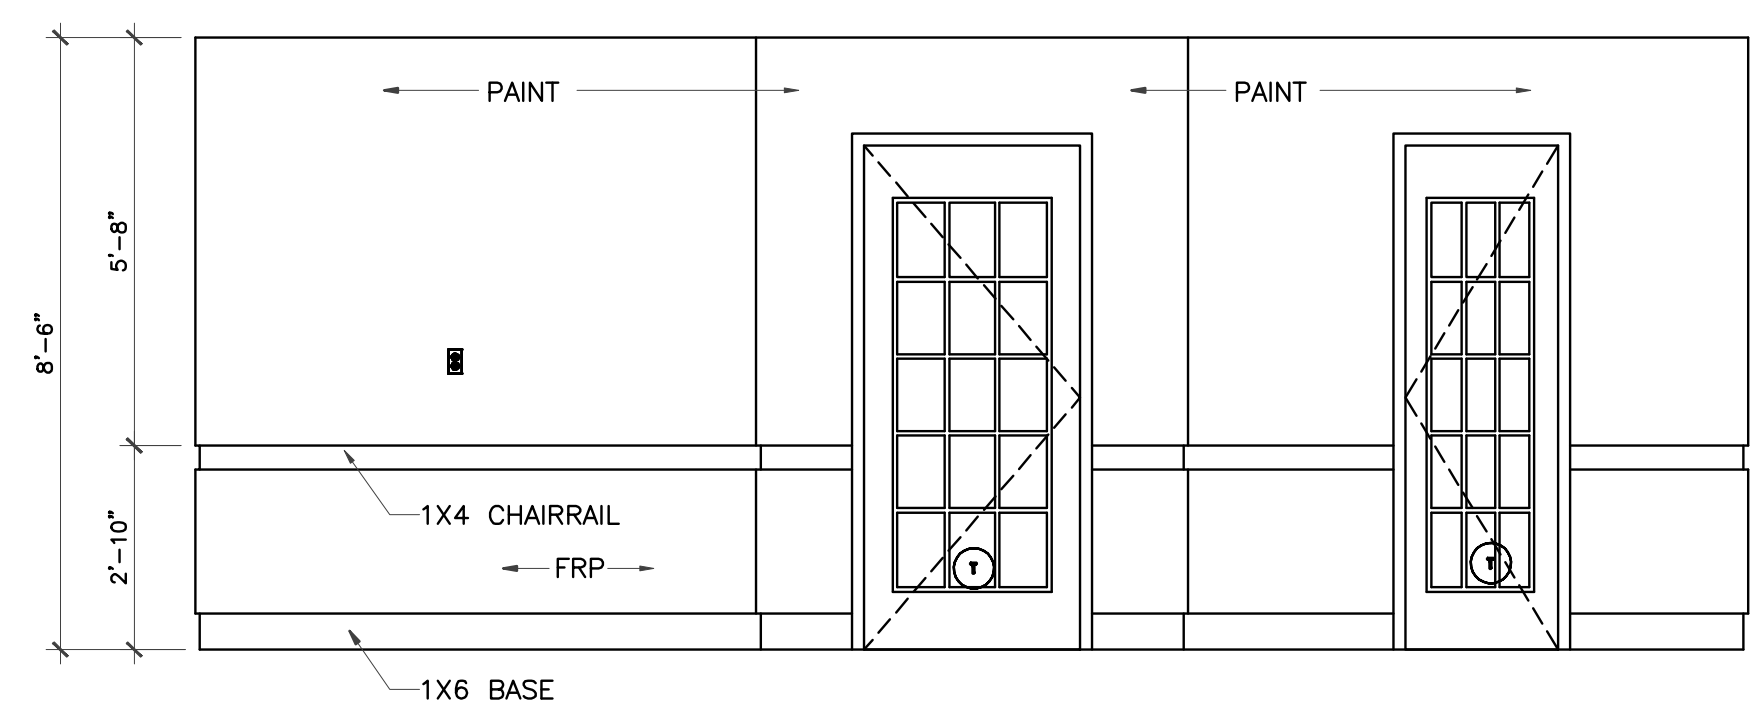

6 LUNCH ROOM ELEVATION
3/8" = 1'-0"

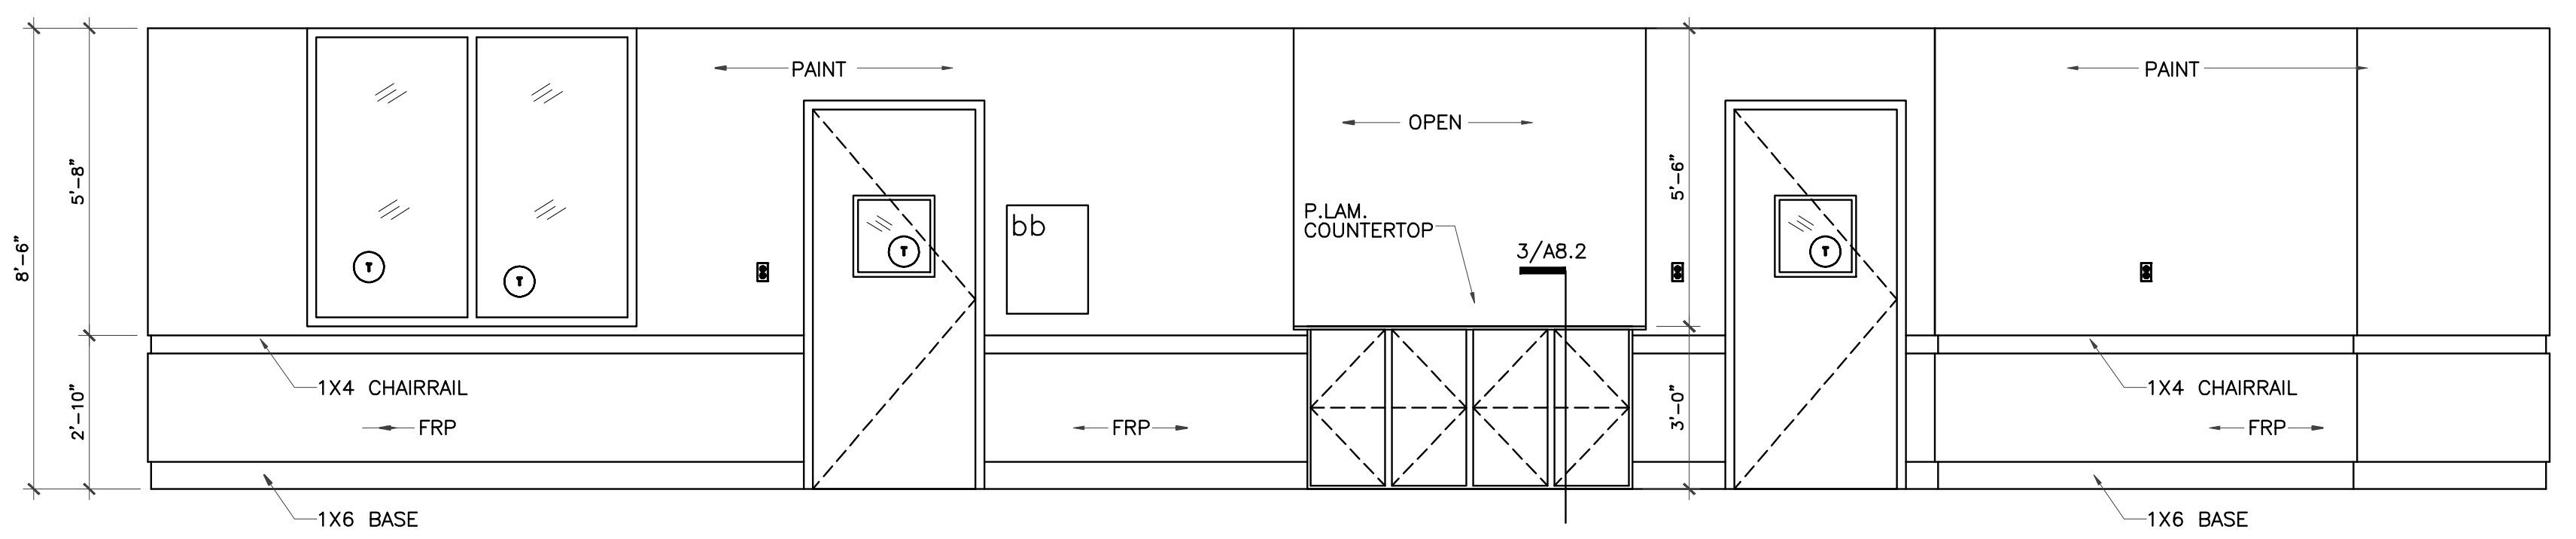


7 LUNCH ROOM ELEVATION
3/8" = 1'-0"

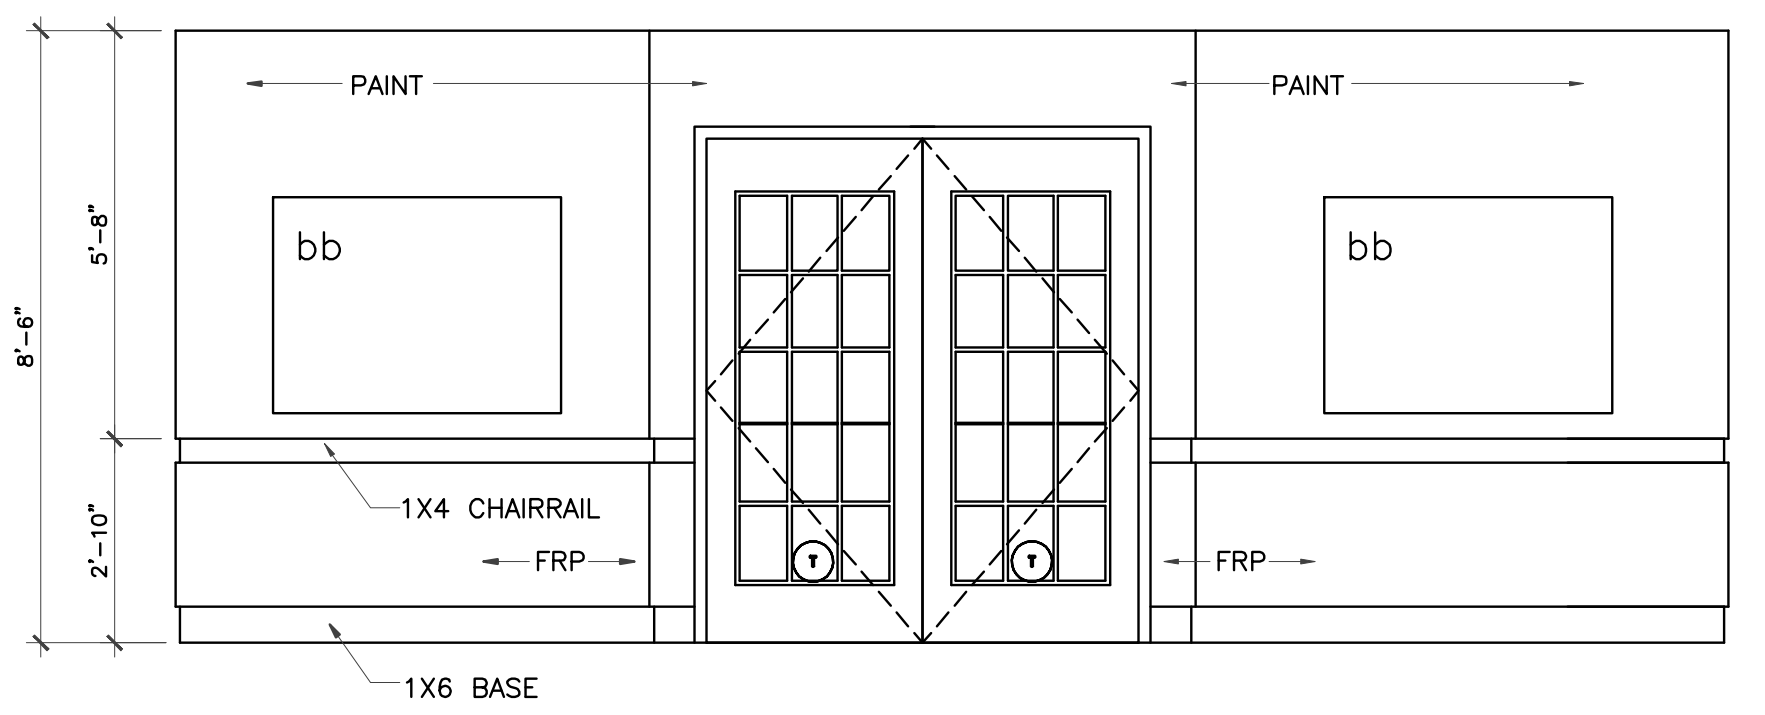

8 LUNCH ROOM ELEVATION
3/8" = 1'-0"

LEGEND
bb Bulletin Board

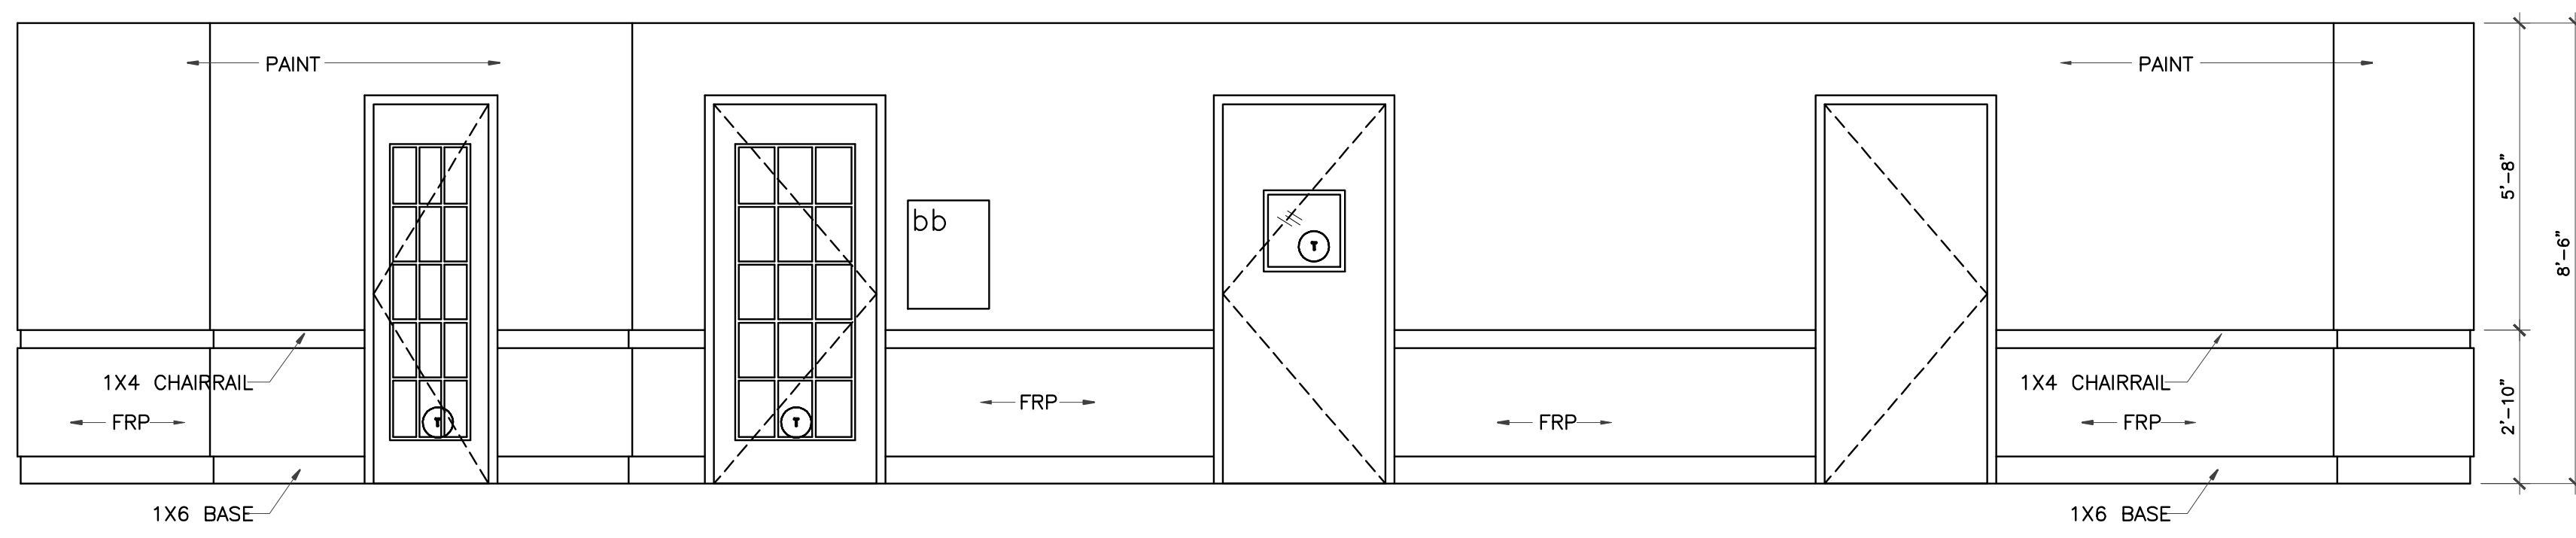

9 LUNCH ROOM ELEVATION
3/8" = 1'-0"

• PROVIDE 2250 TOTAL L/F OF STAIN GRADE CHAIR RAIL & BASE THROUGHOUT INSTEAD OF PAINT GRADE

IVY KIDS EARLY LEARNING CENTER
4434 CR 94
Manvel, Tx 77578



01/09/2018

DRAWING TITLE

INTERIOR ELEVATIONS

DRAWN BY CHECKED BY
JC

DATE JOB NO.
03/30/2017 gleannloch

DRAWING NO. **A-6.4**