



REVISIONS AND ISSUANCE		
NO.	DATE	DESCRIPTION
1	08/13/2017	PRICING


IVY KIDS EARLY LEARNING CENTER
4434 CR 94
Manvel, Tx 77578

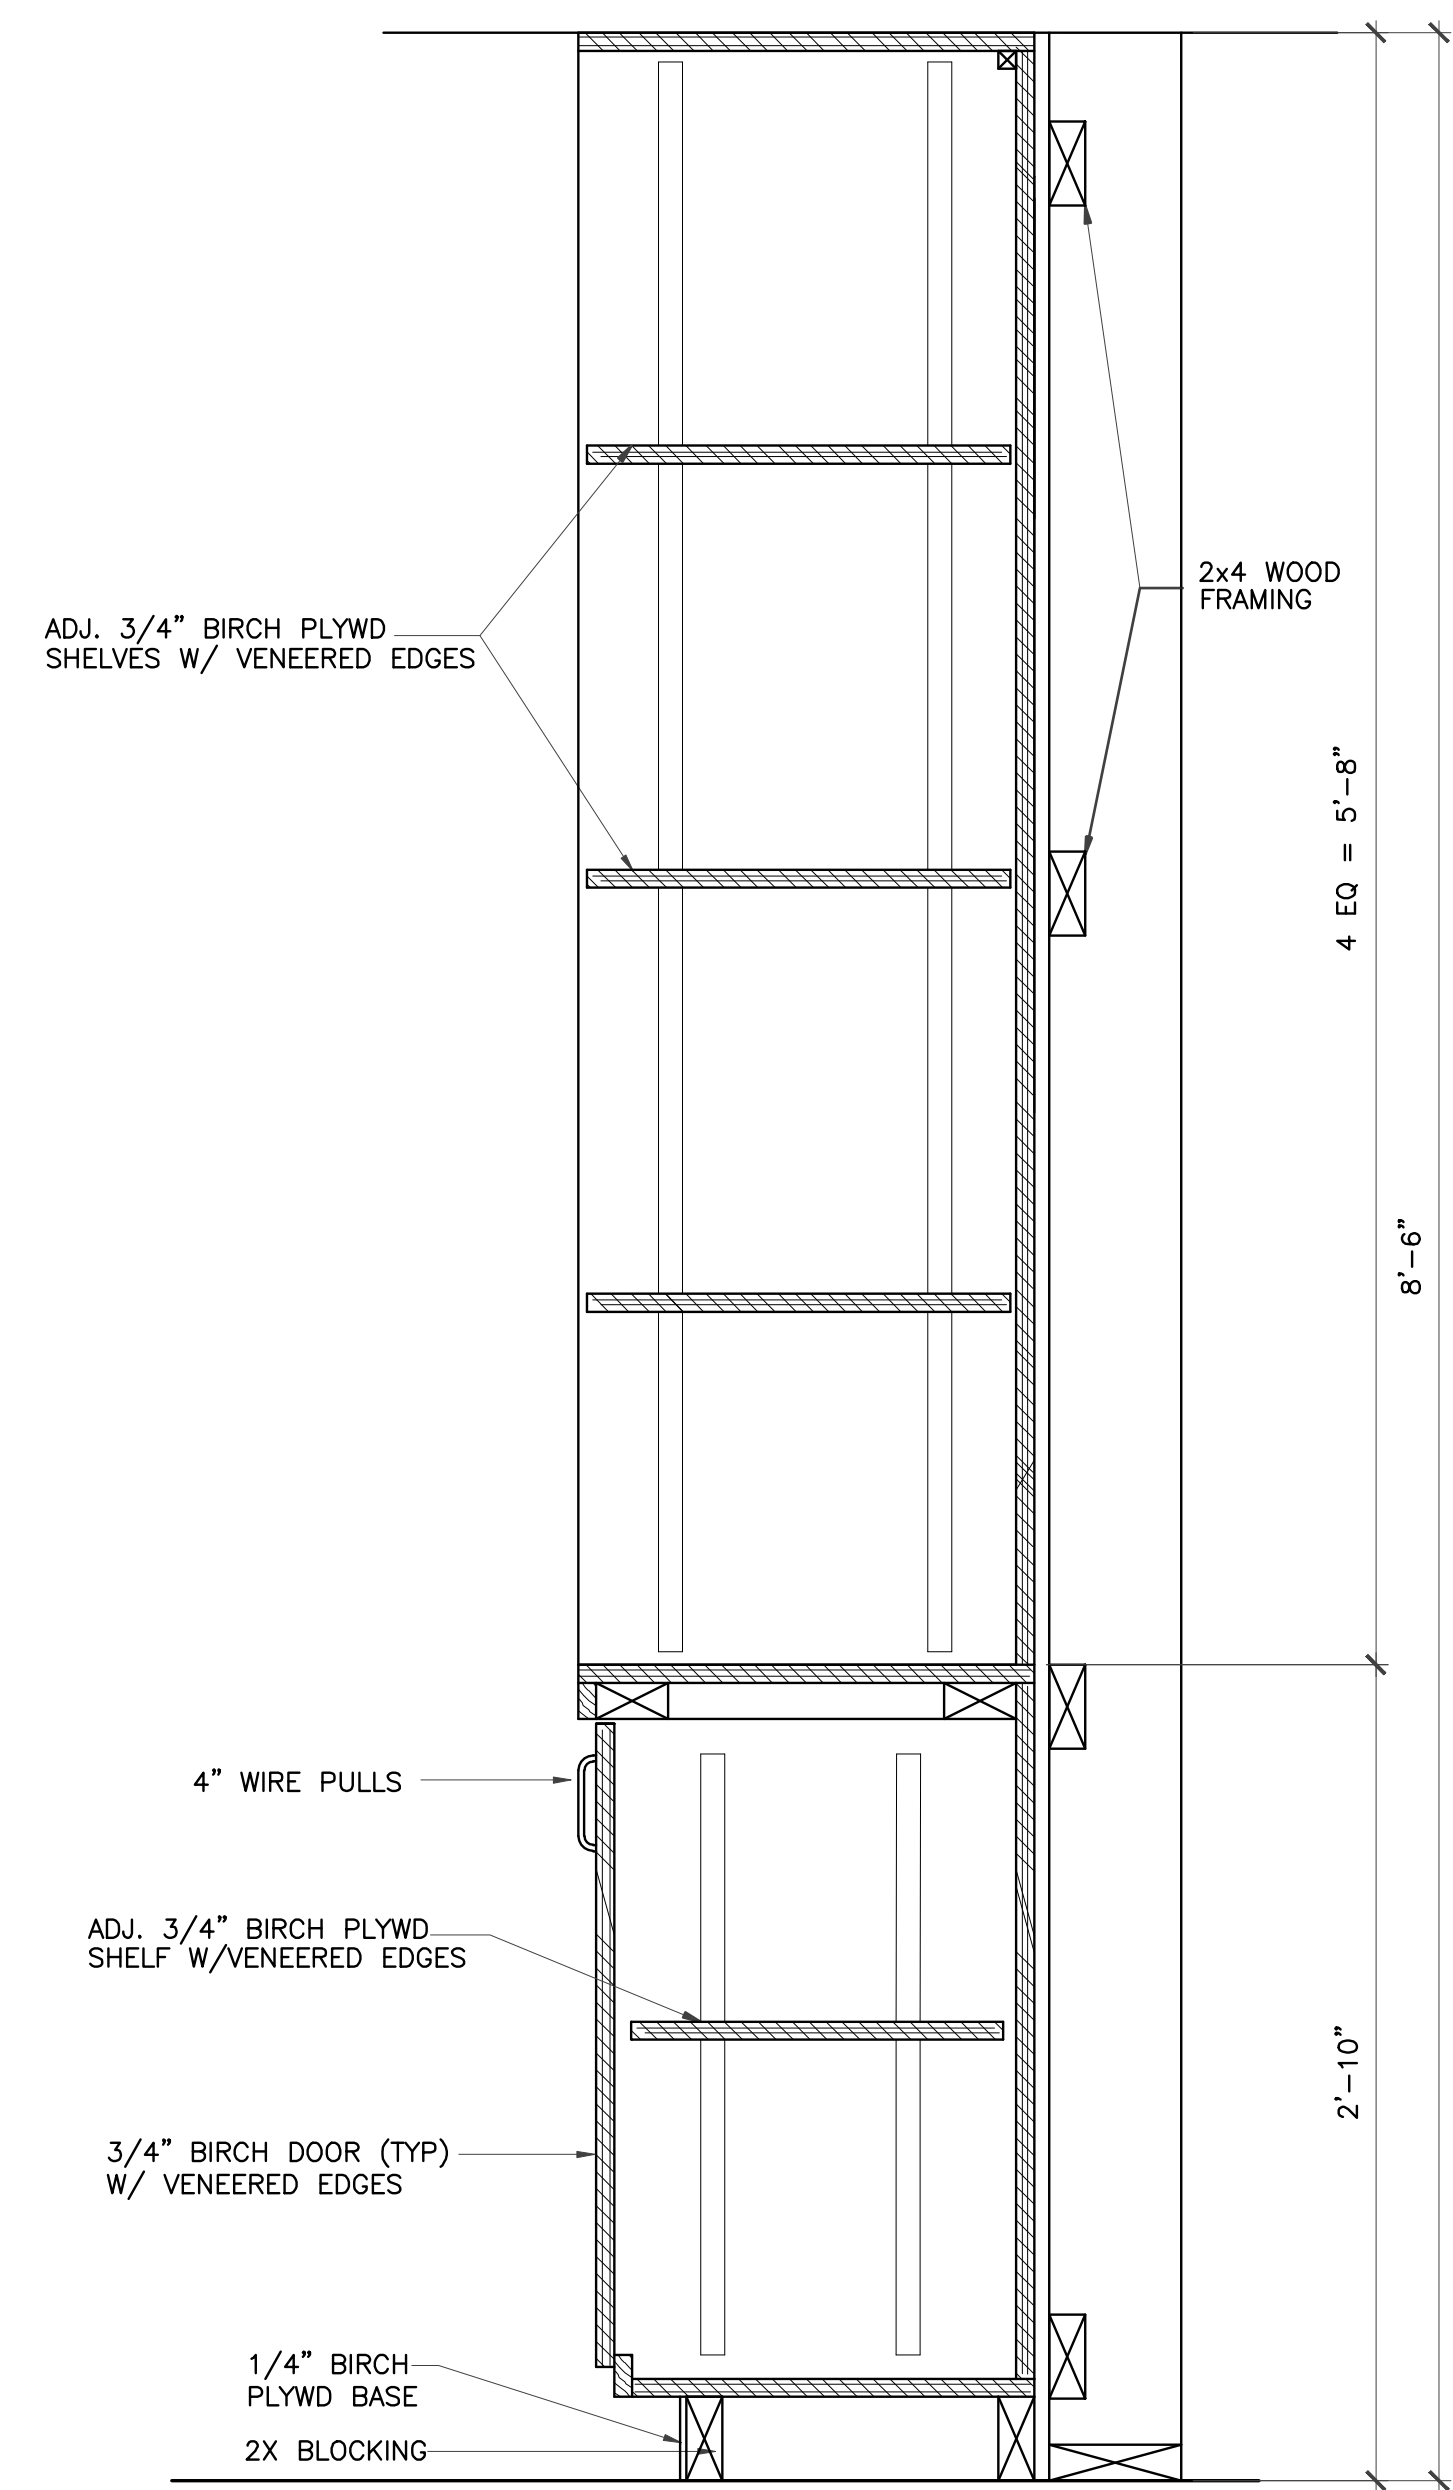


1 MILLWORK SECTION
 SCALE: 1 1/2"=1'-0"
 RECEPTION

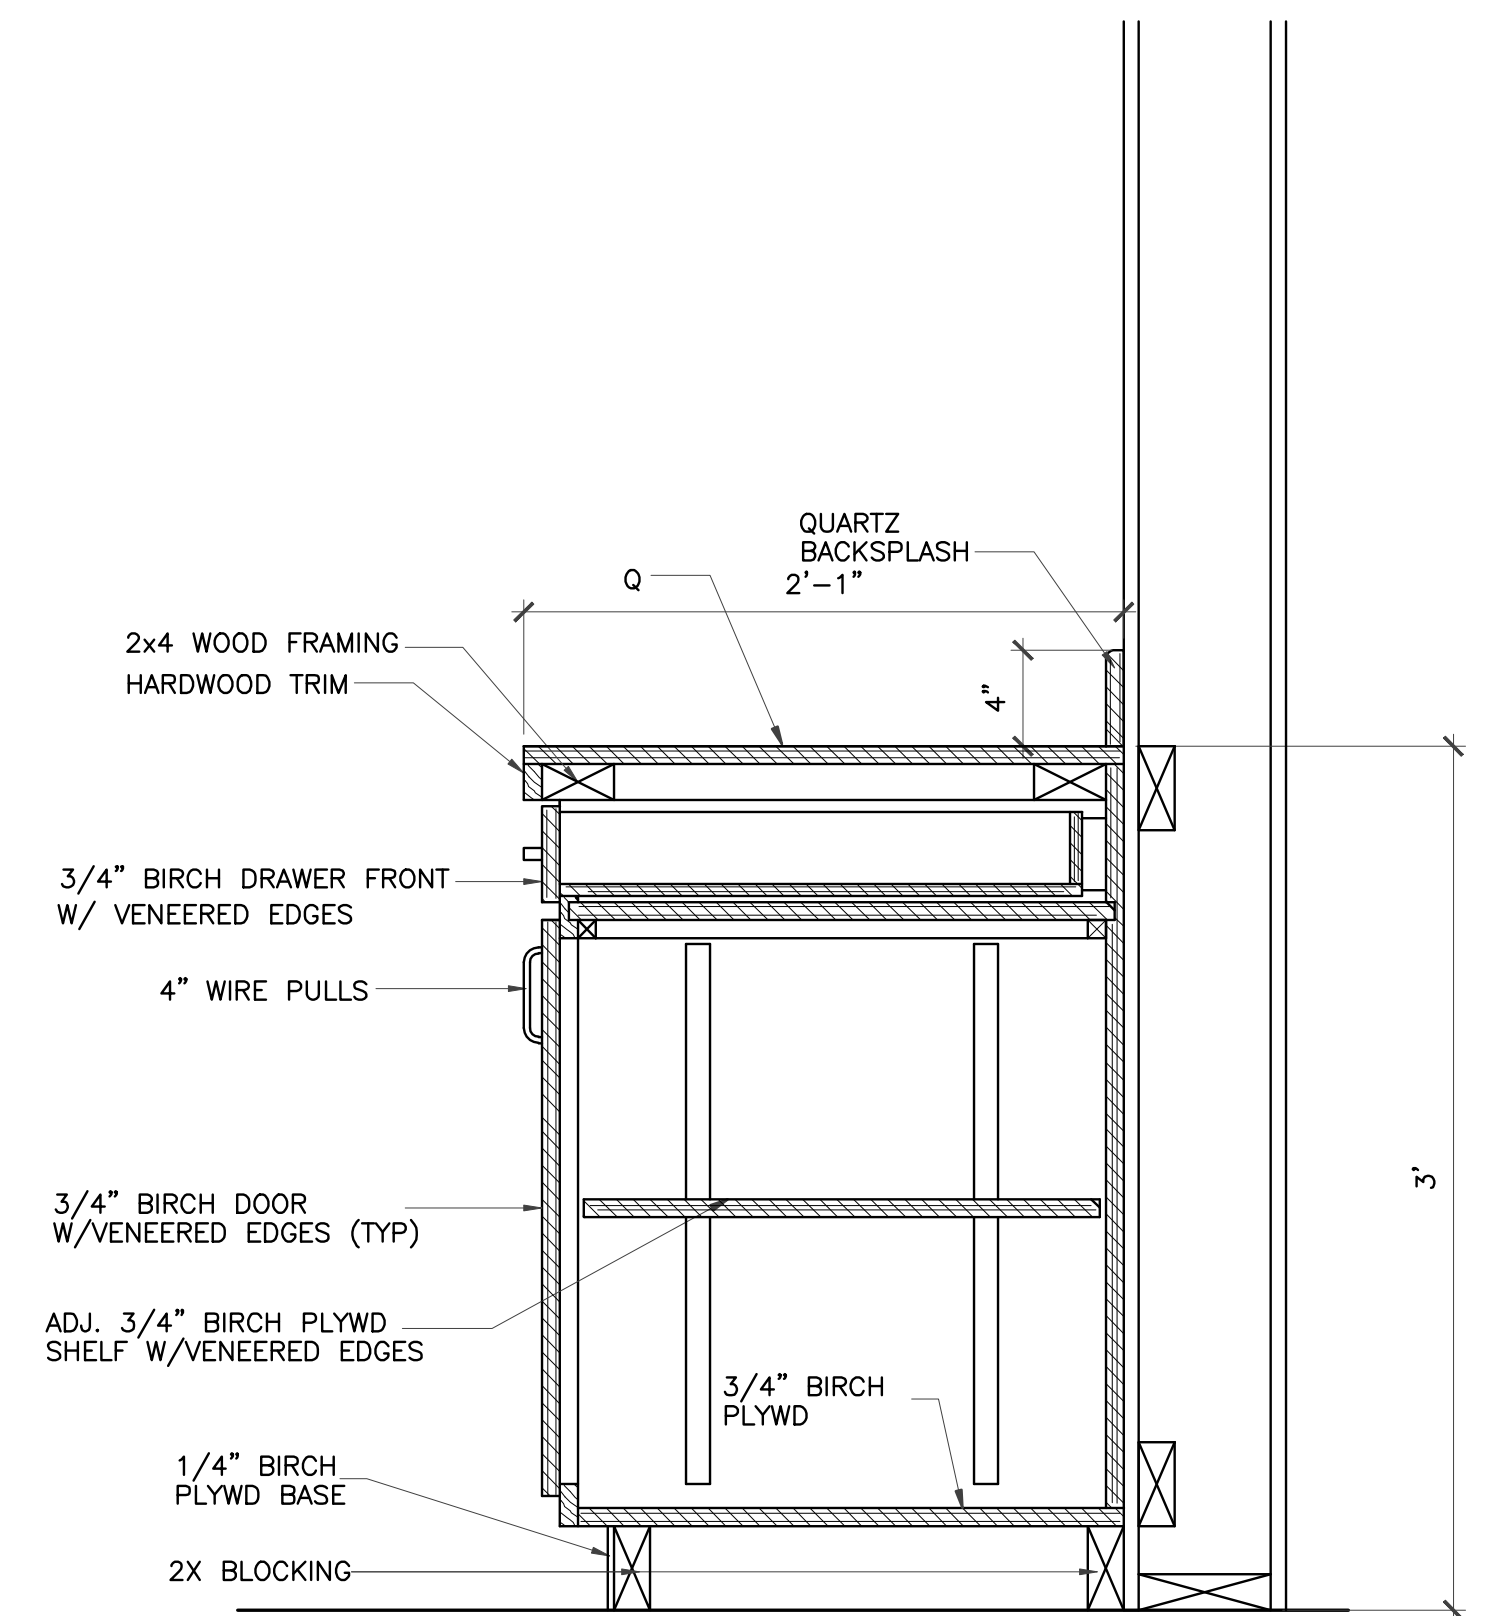

2 MILLWORK SECTION
 SCALE: 1 1/2"=1'-0"
 KITCHEN

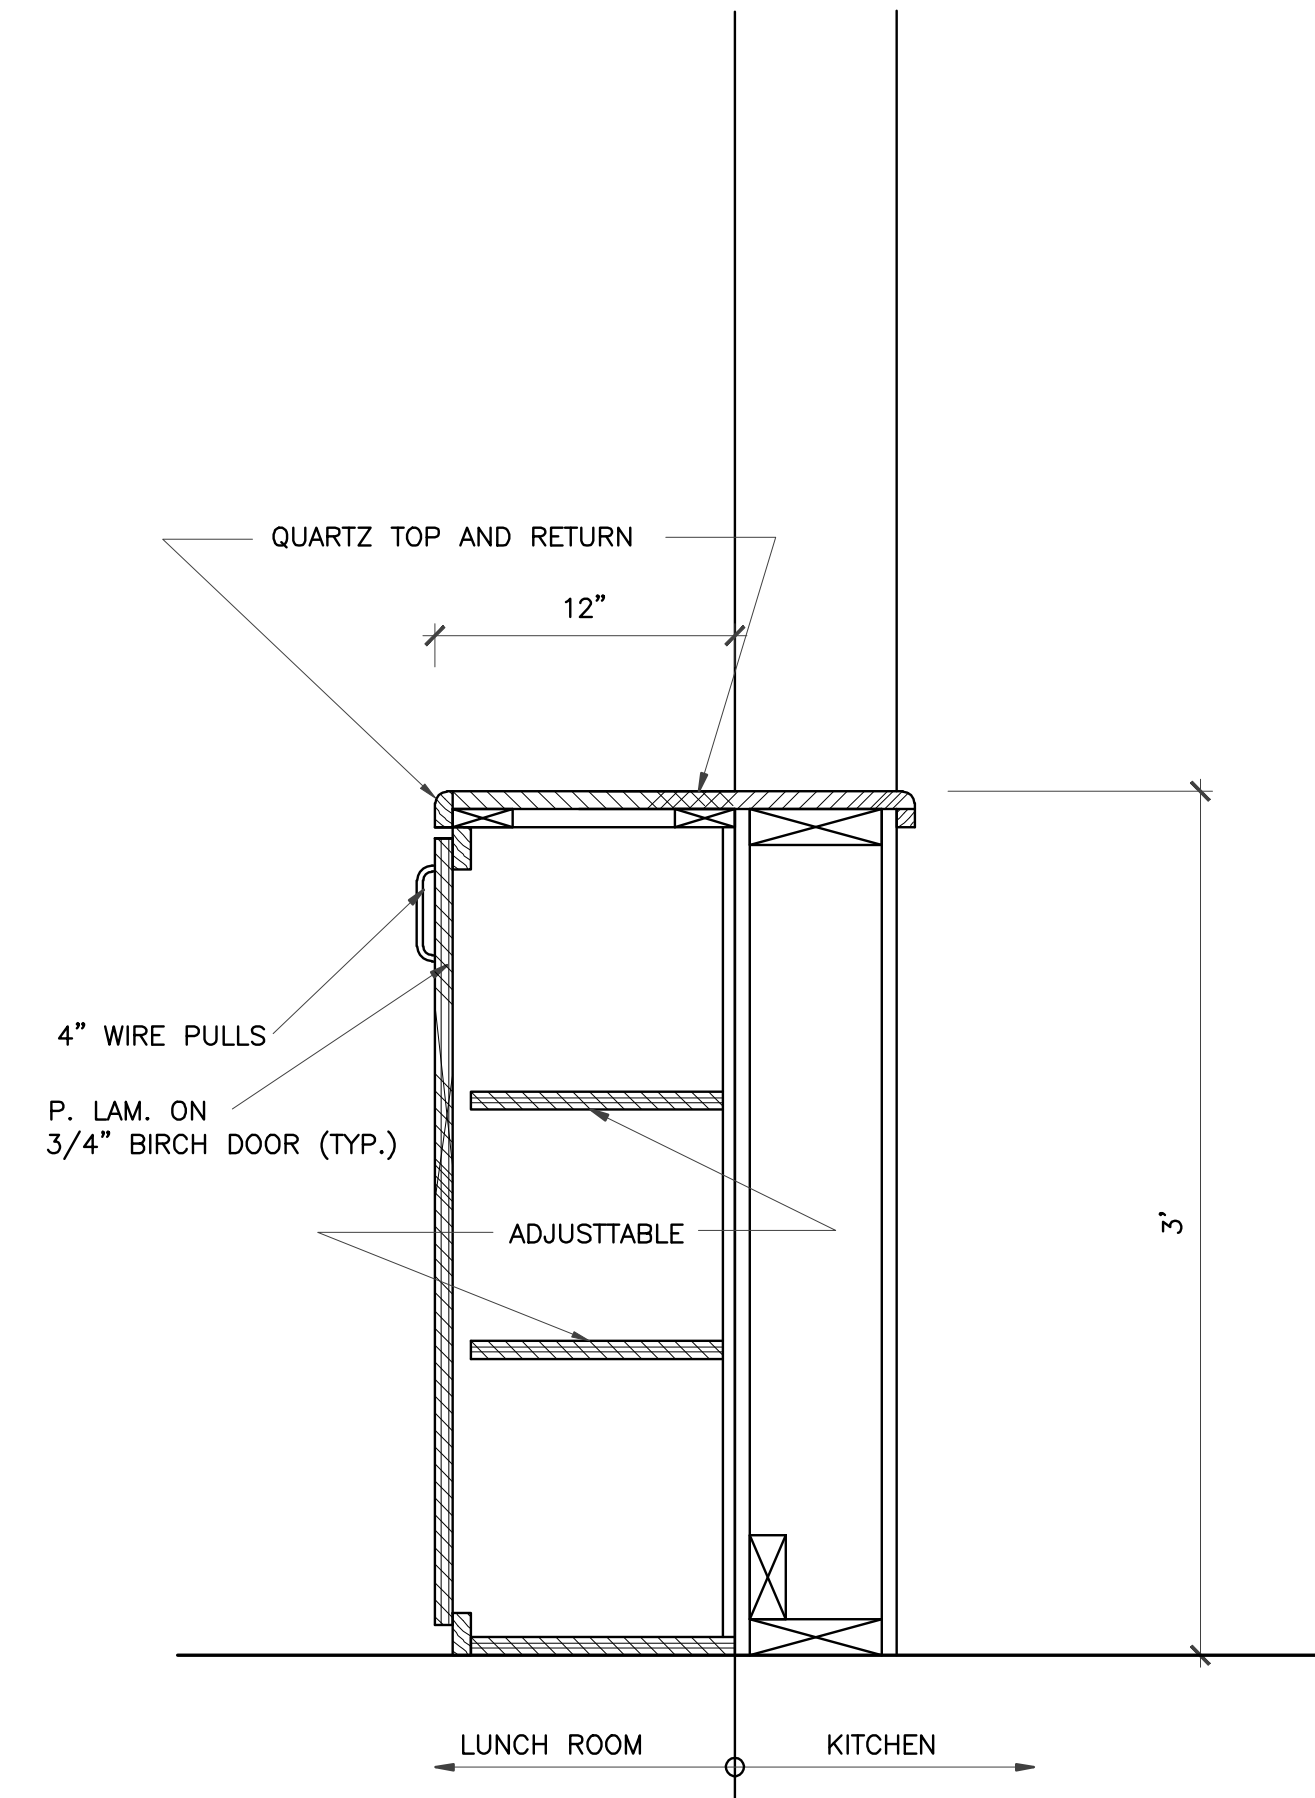

3 MILLWORK SECTION
 SCALE: 1 1/2"=1'-0"
 KITCHEN/LUNCH ROOM

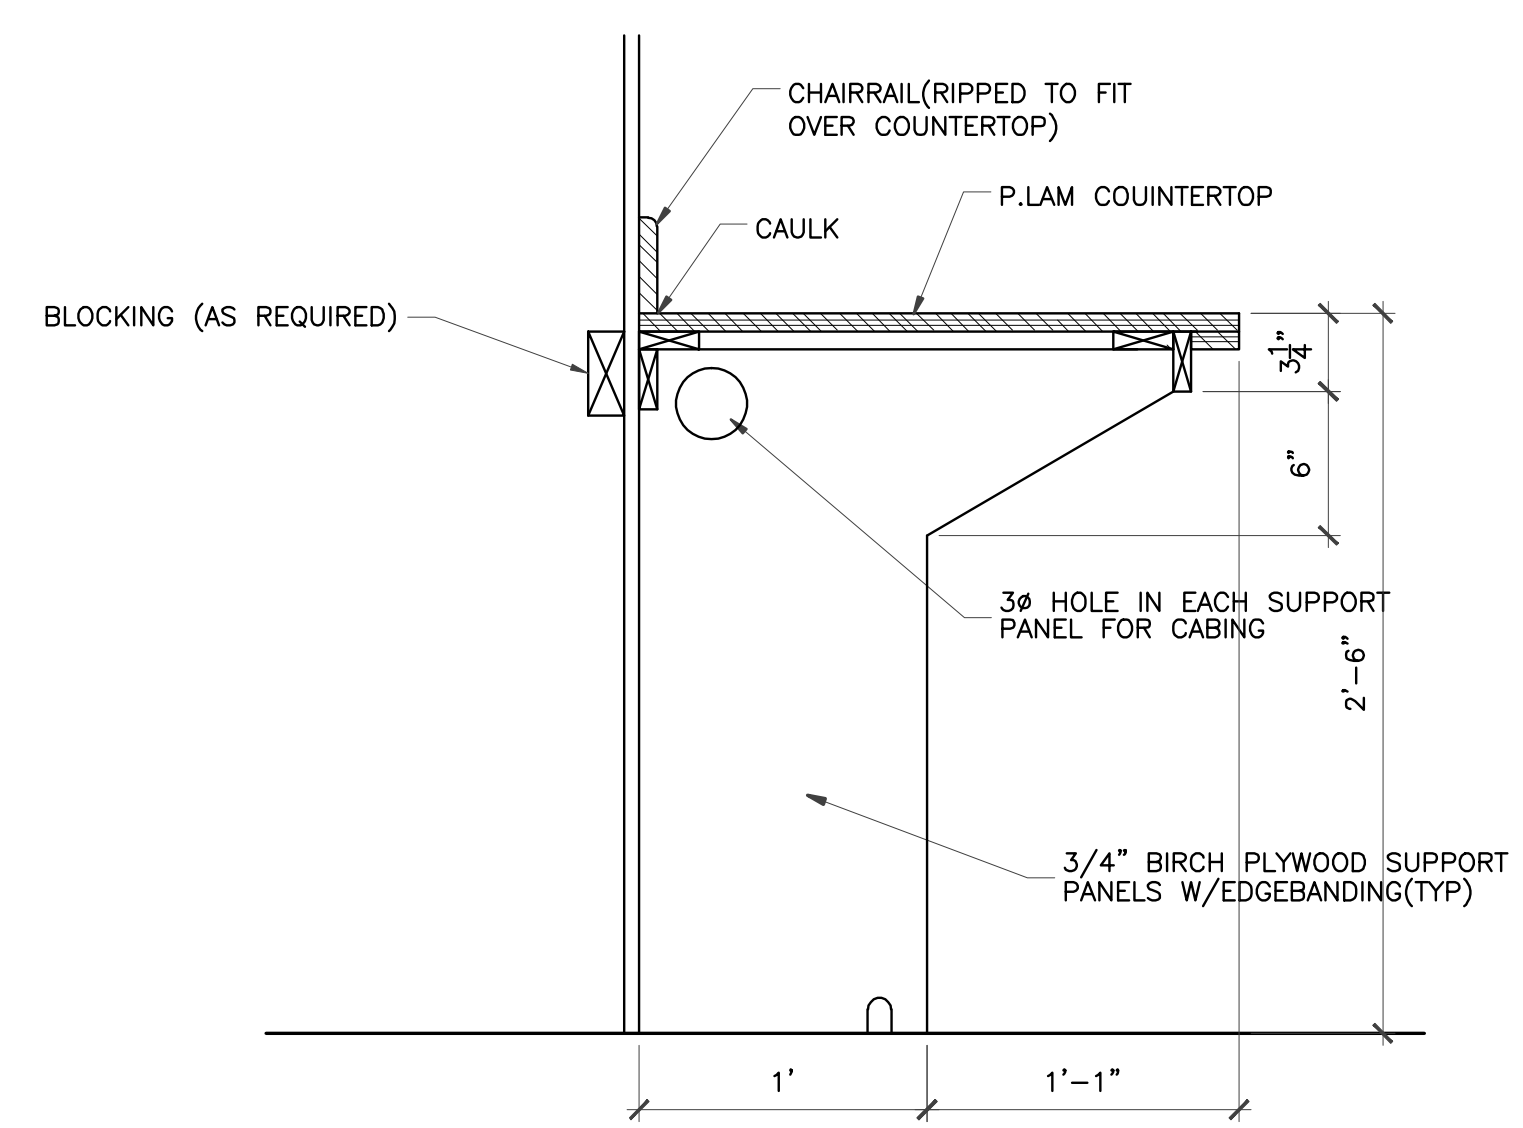

4 MILLWORK SECTION
 SCALE: 1 1/2"=1'-0"

01/09/2018

DRAWING TITLE	
MILLWORK SECTIONS	
DRAWN BY	CHECKED BY
DATE	JOB NO.
DRAWING NO.	

A-8.2