

REVISIONS AND ISSUANCE		
NO.	DATE	DESCRIPTION
1	8/13/18	PRICING

**IVY KIDS EARLY LEARNING CENTER**  
4434 CR 94  
MANVEL, TEXAS 77578

MISSION ENGINEERING INC.  
10370 RICHMOND AVE, #560  
HOUSTON, TEXAS 77042  
[T] 713-981-0018  
[E] dzhuang@missioneng.com  
TPEF Registration No. F-11771

interim review only  
not for permit or  
construction

YIFENG ZHUANG  
TX # 87950

08/13/2018


DRAWING TITLE

**FRAMING DETAILS**


DRAWN BY KN	CHECKED BY EL
DATE 08/13/2018	JOB NO. 1806251

DRAWING NO.


S5

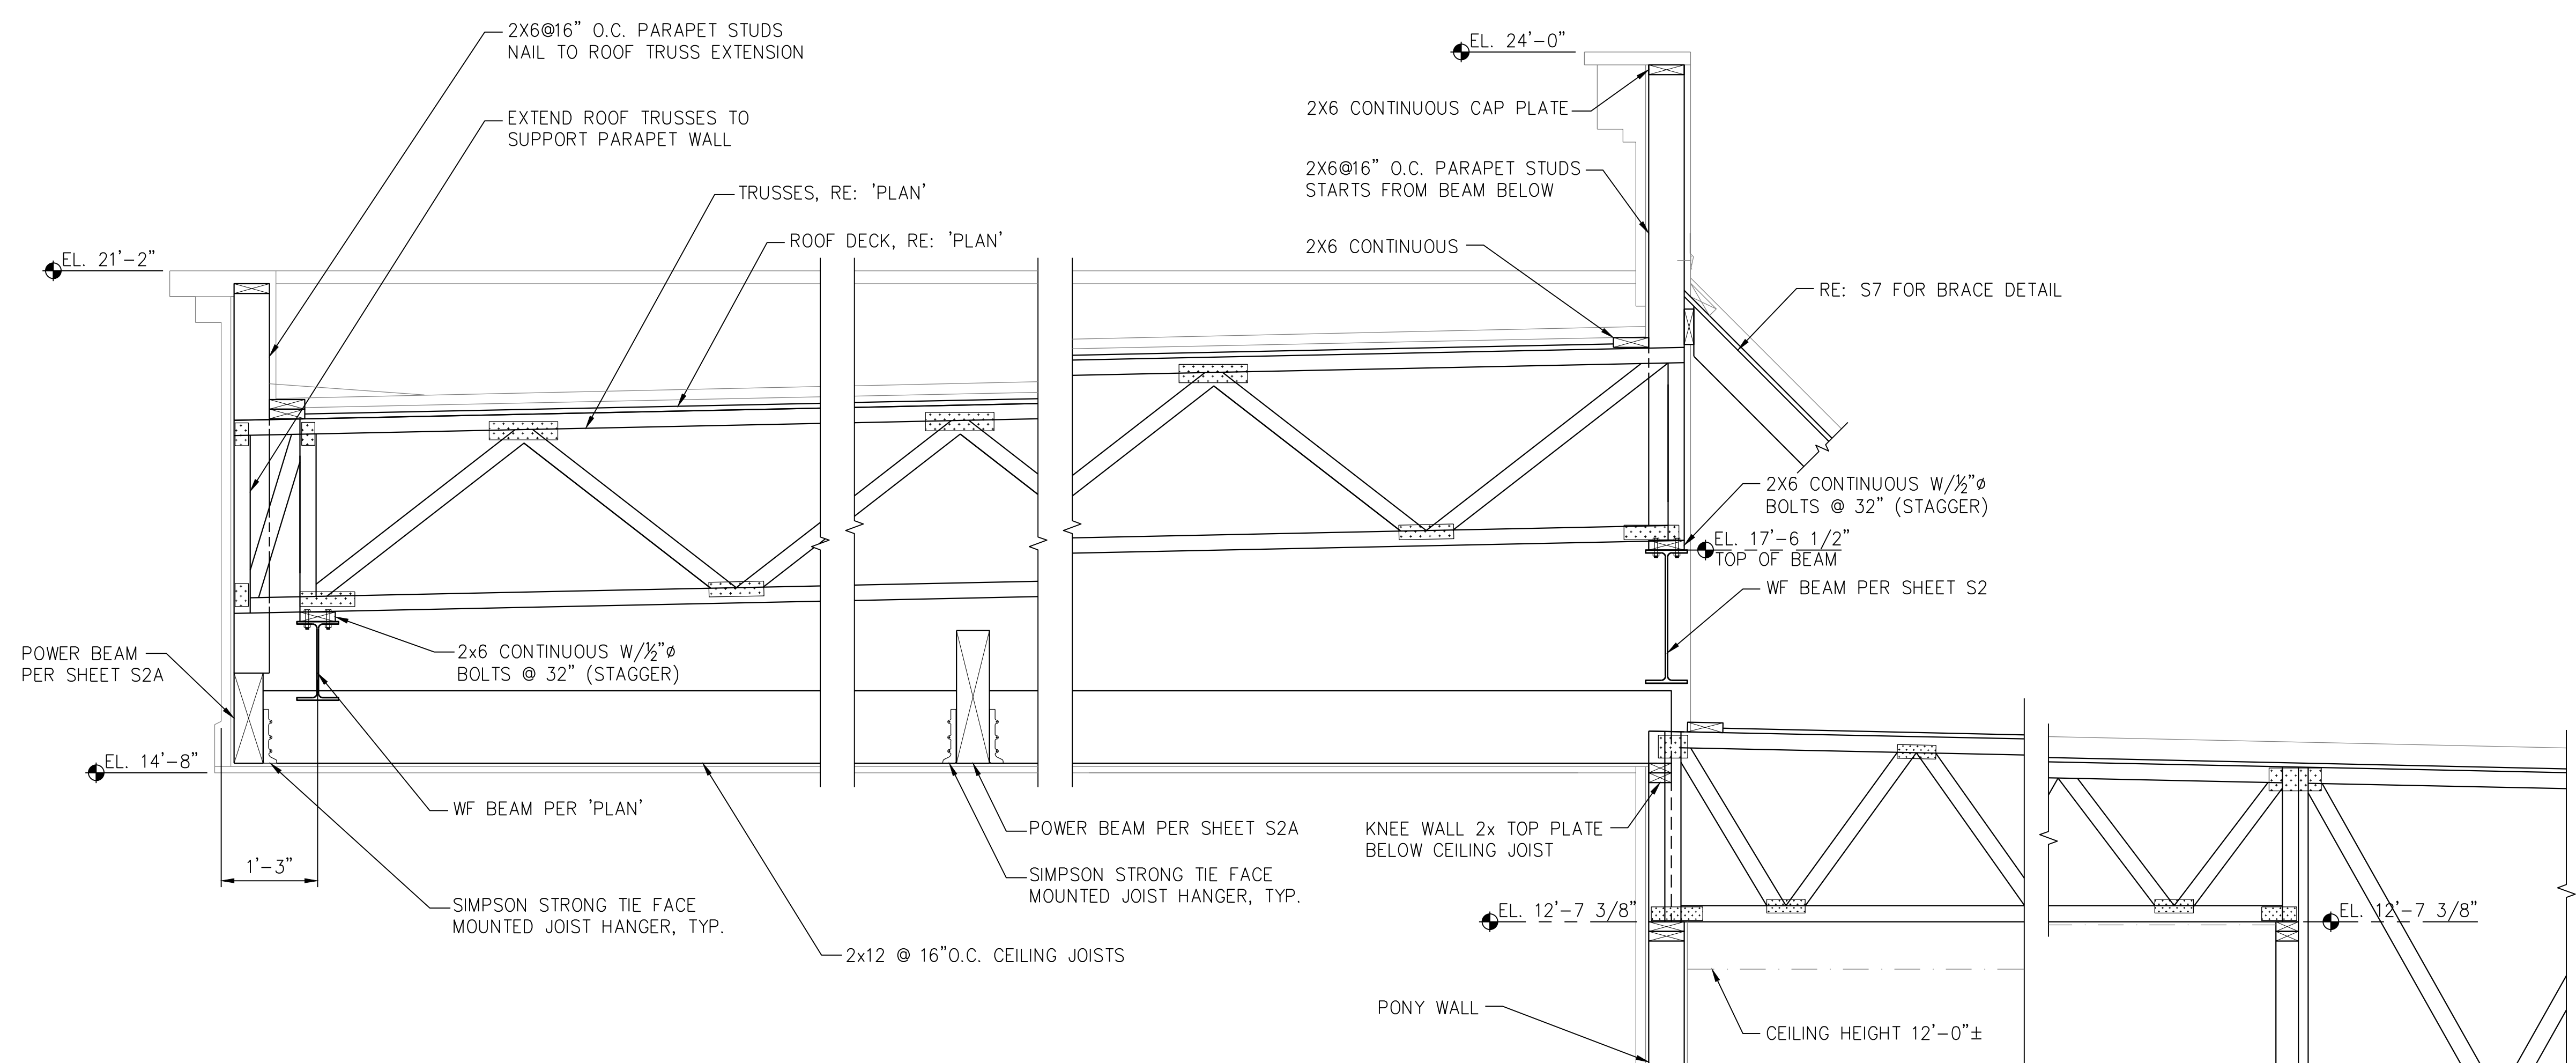

**4** TYPICAL SECTION AT FRONT PORTE-CO-CHERE  
SCALE: 3/4" = 1'-0"

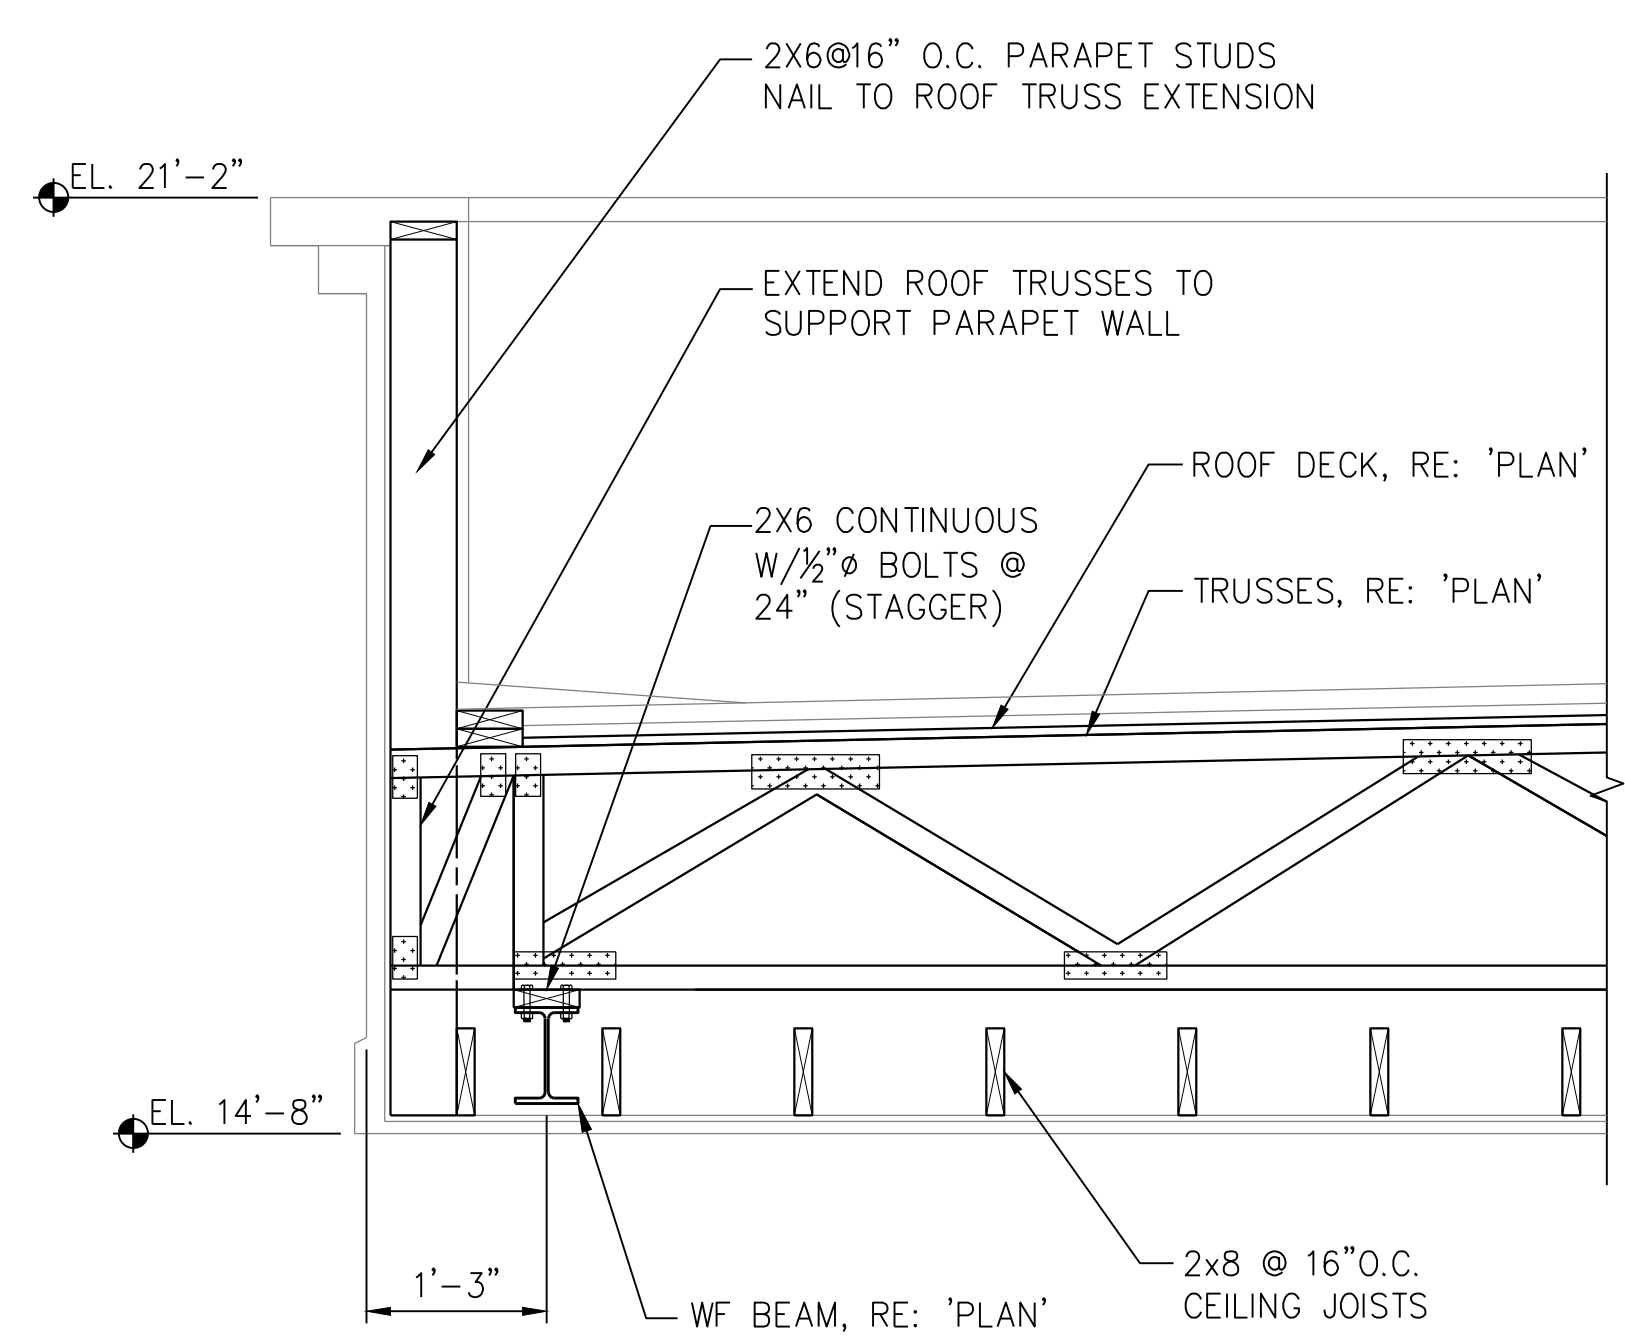

**3** TYPICAL SECTION AT REAR PORTE-CO-CHERE  
SCALE: 3/4" = 1'-0"

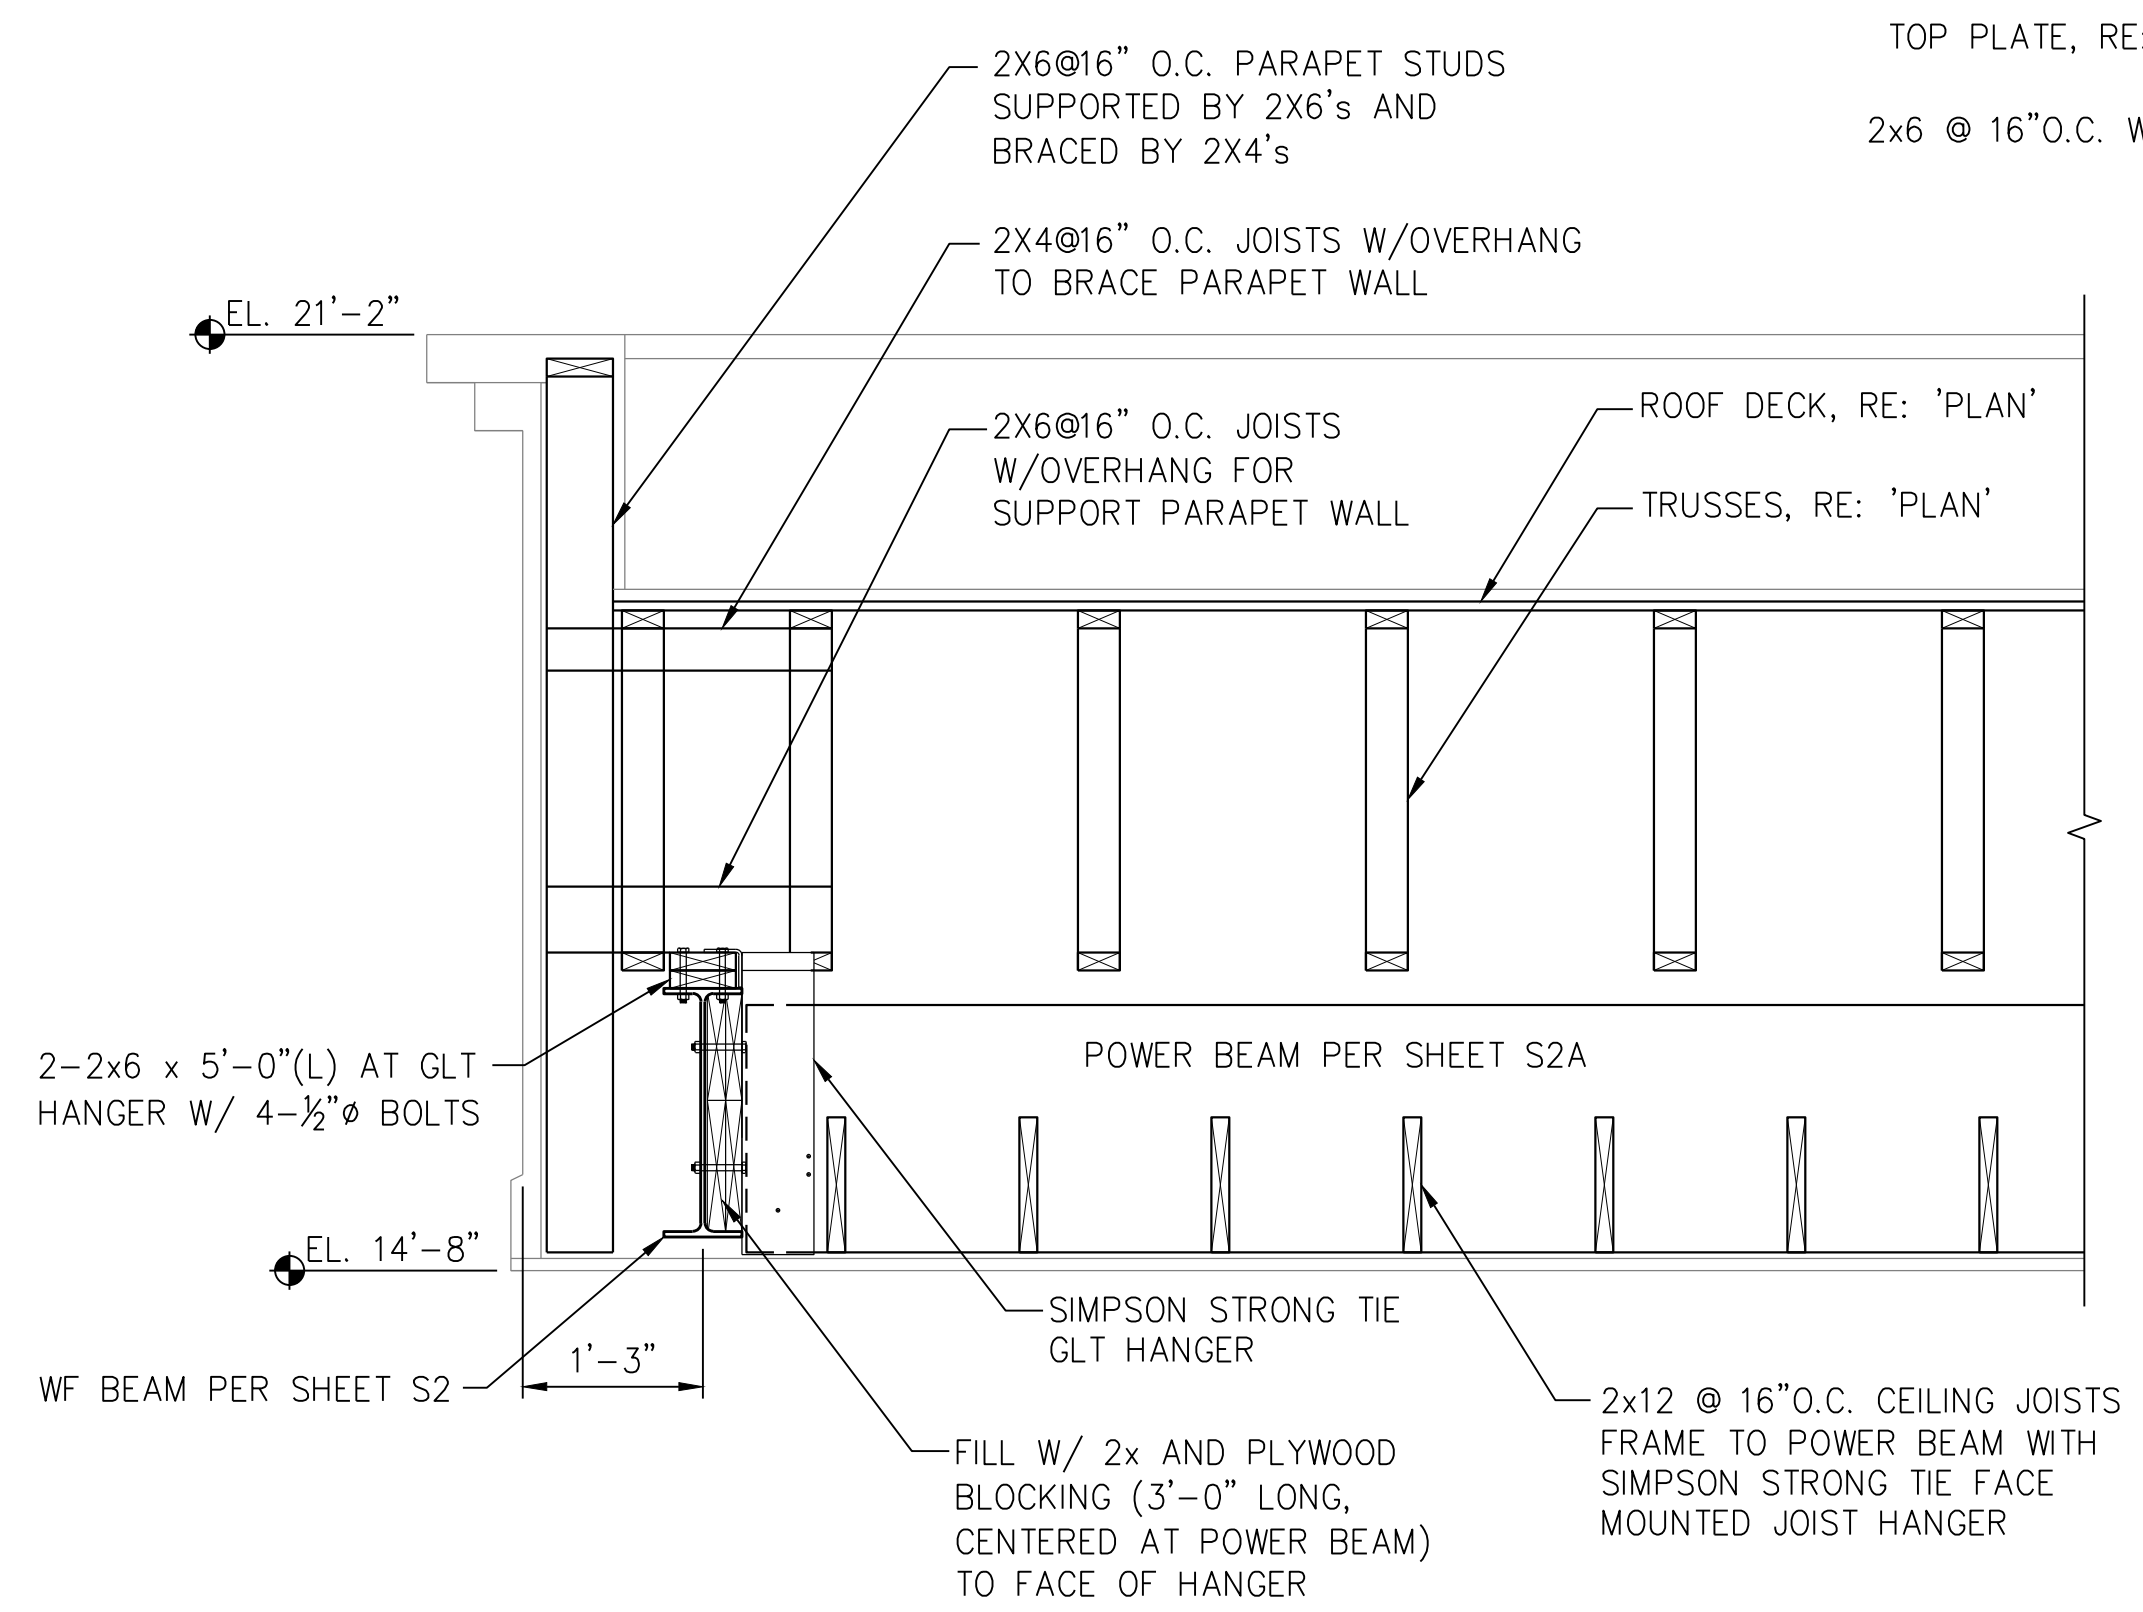

**5** TYPICAL SECTION AT FRONT PORTE-CO-CHERE  
SCALE: 3/4" = 1'-0"