



REVISIONS AND ISSUANCE		
NO.	DATE	DESCRIPTION
1	08/13/2017	PRICING

**IVY KIDS EARLY LEARNING CENTER**  
 4434 CR 94  
 Manvel, Tx 77578

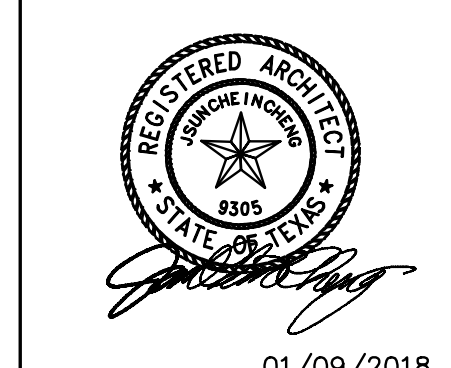


DRAWING TITLE	
<b>INTERIOR ELEVATIONS</b>	
DRAWN BY	CHECKED BY
DATE	JOB NO.
DRAWING NO.	

A-6.7

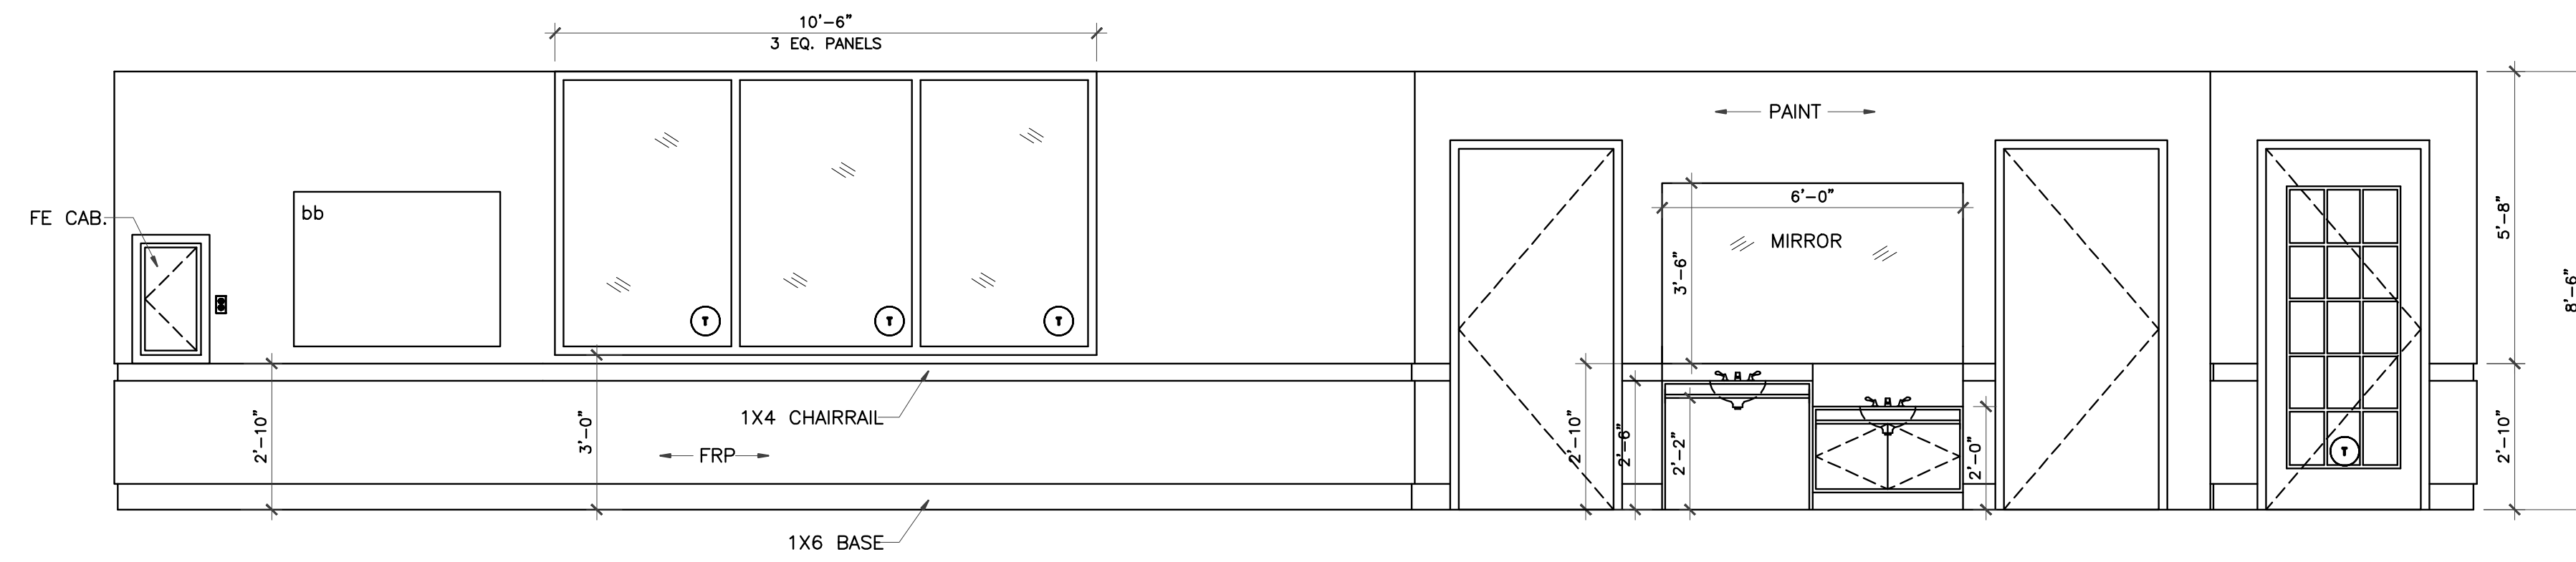


**1 CLASSROOM #300 ELEVATION**  
3/8" = 1'-0"

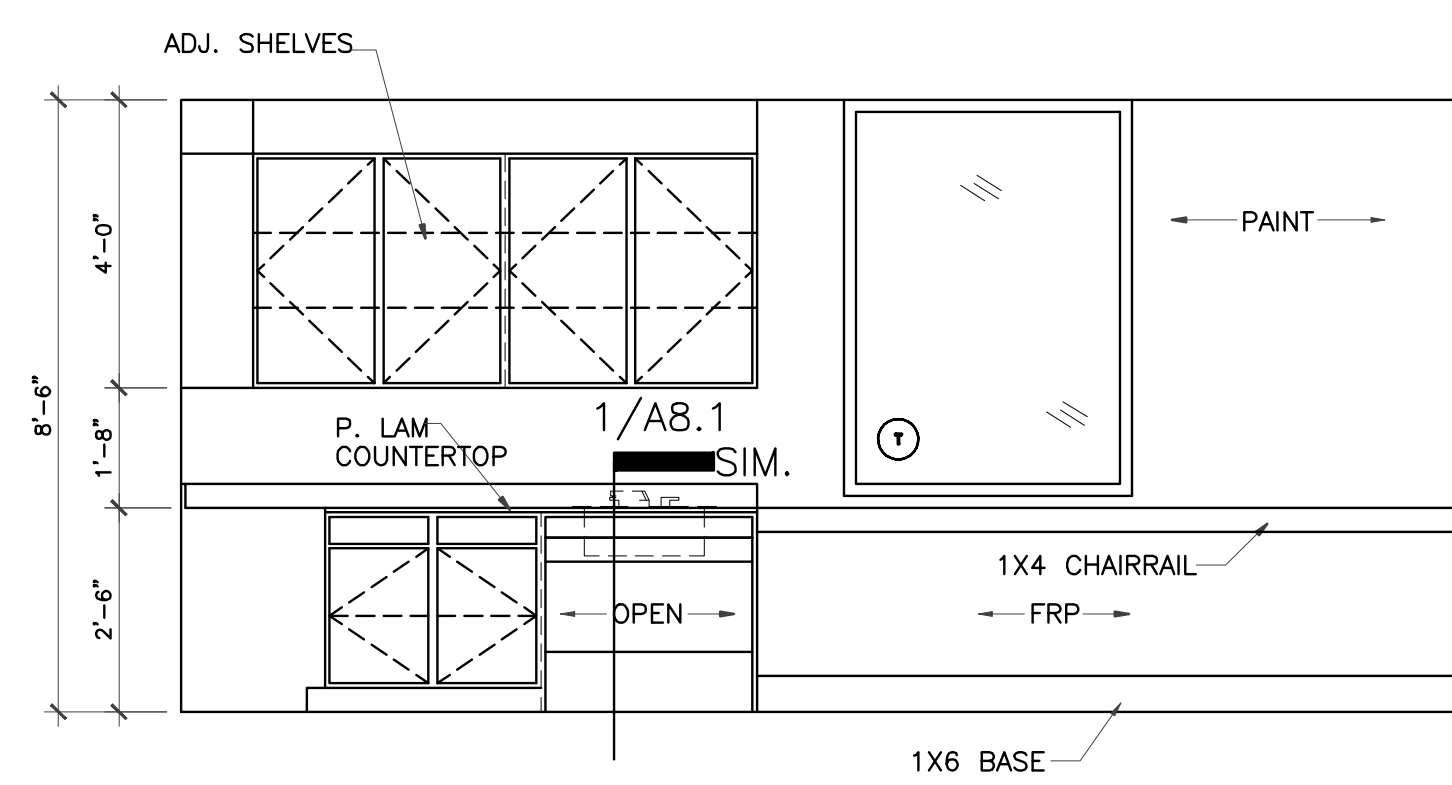


**2 LEARNING ELEVATION**  
3/8" = 1'-0"

Q: ALLEN+ROTH  
SUGARBRUSH QUARTZ

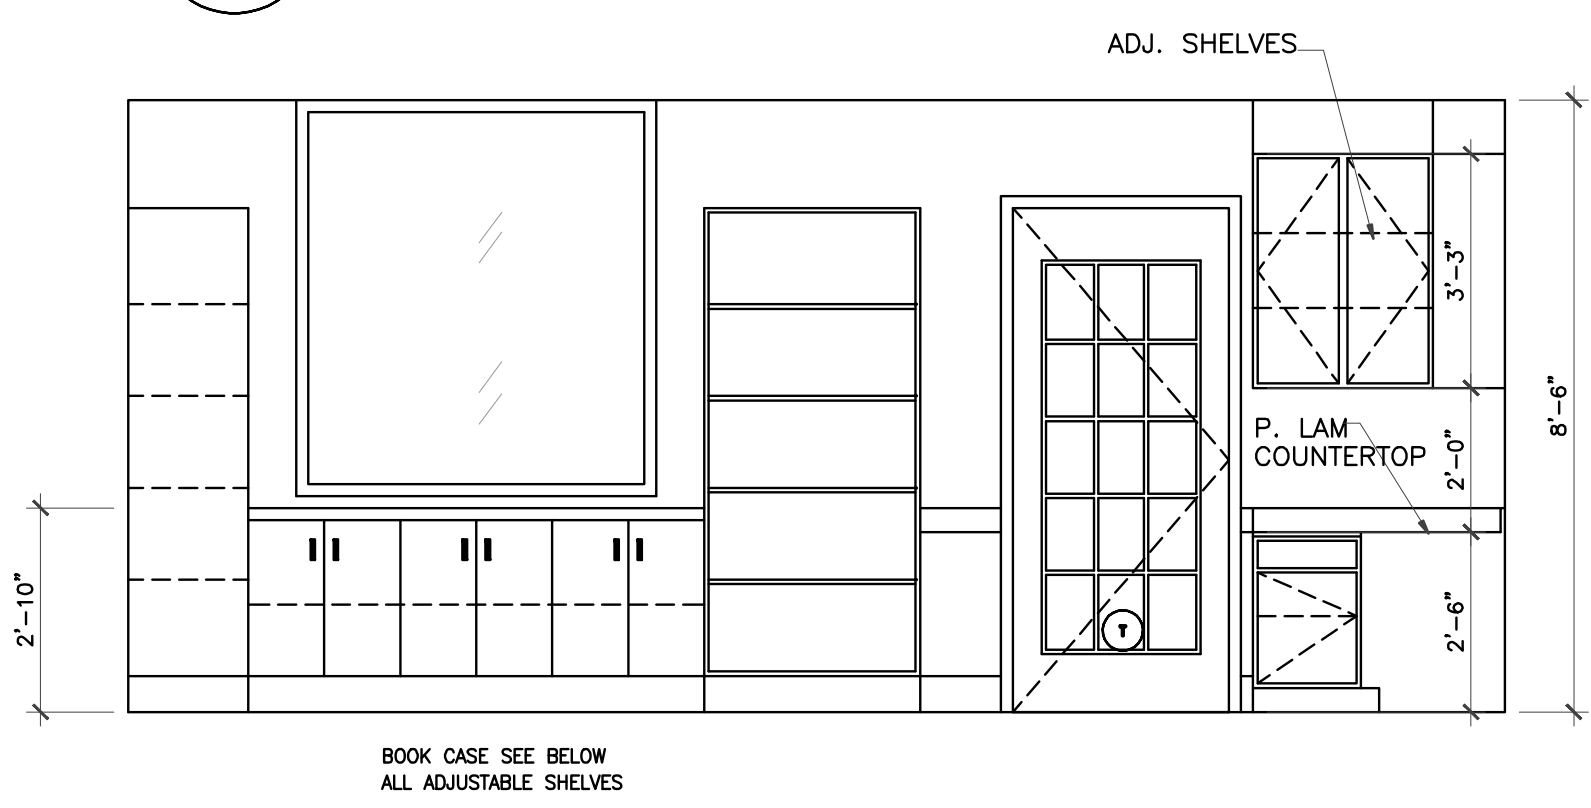


**3 LEARNING ELEVATION**  
3/8" = 1'-0"


BOOK CASE SEE BELOW  
ALL ADJUSTABLE SHELVES

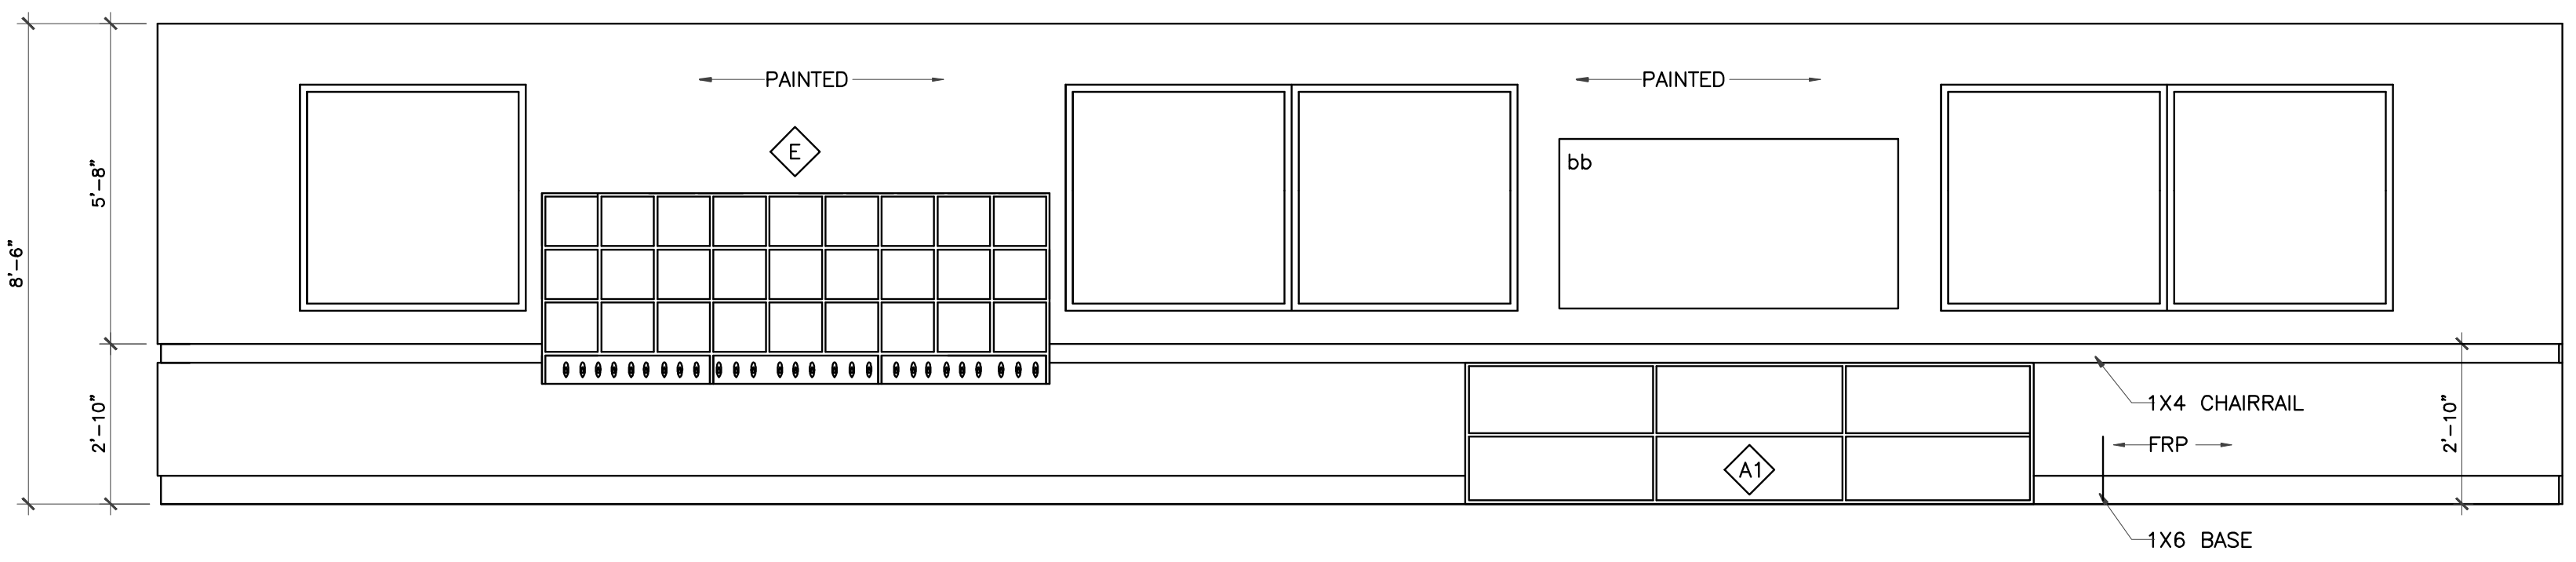


**4 CLASSROOM #550 ELEVATION**  
3/8" = 1'-0"

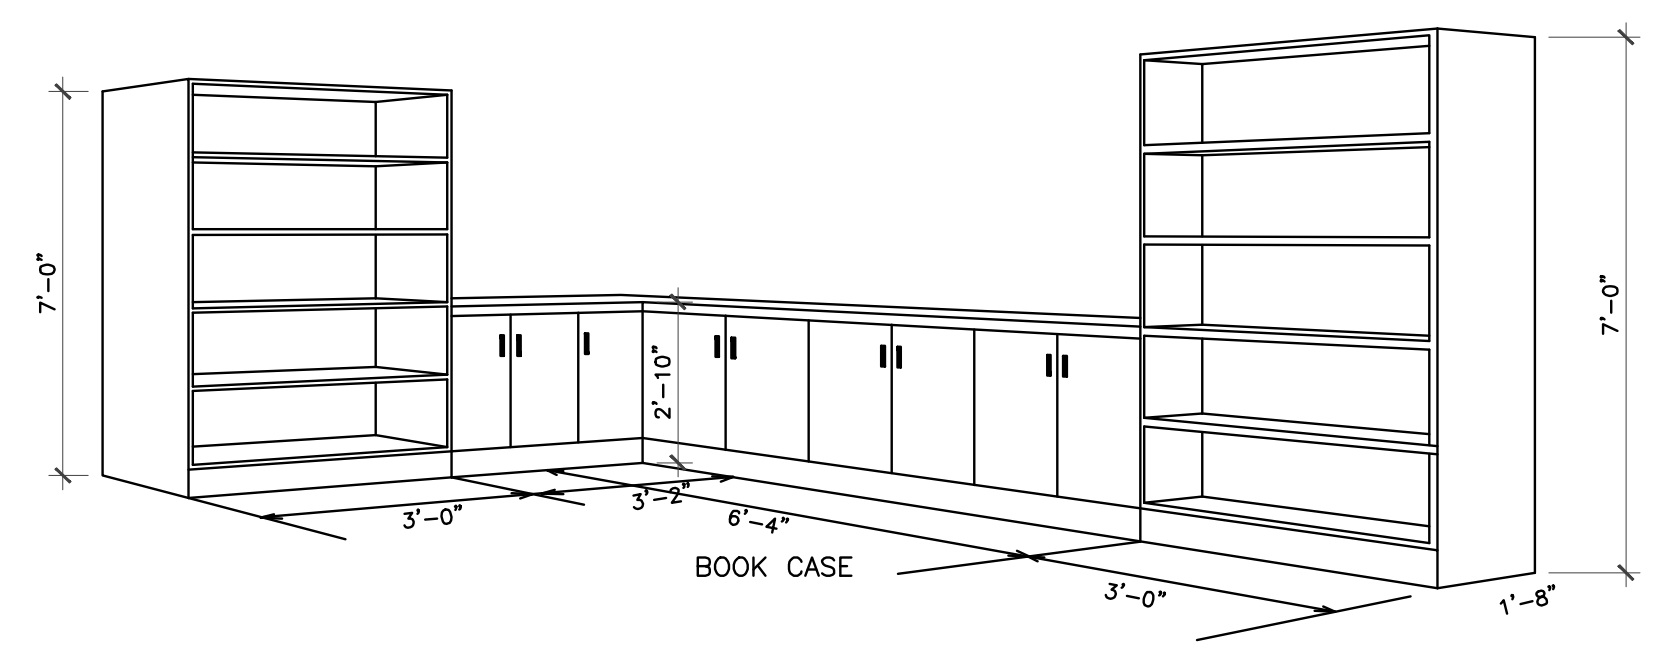

**5 CLASSROOM #550 ELEVATION**  
3/8" = 1'-0"

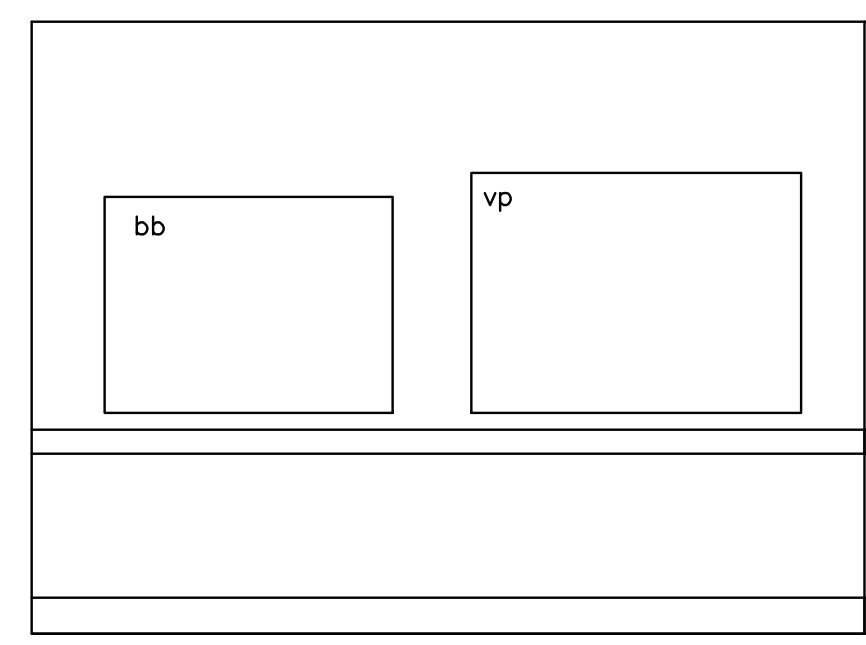


**LEGEND:**  
bb Bulletin Board  
vp vinyl wall pocket chart

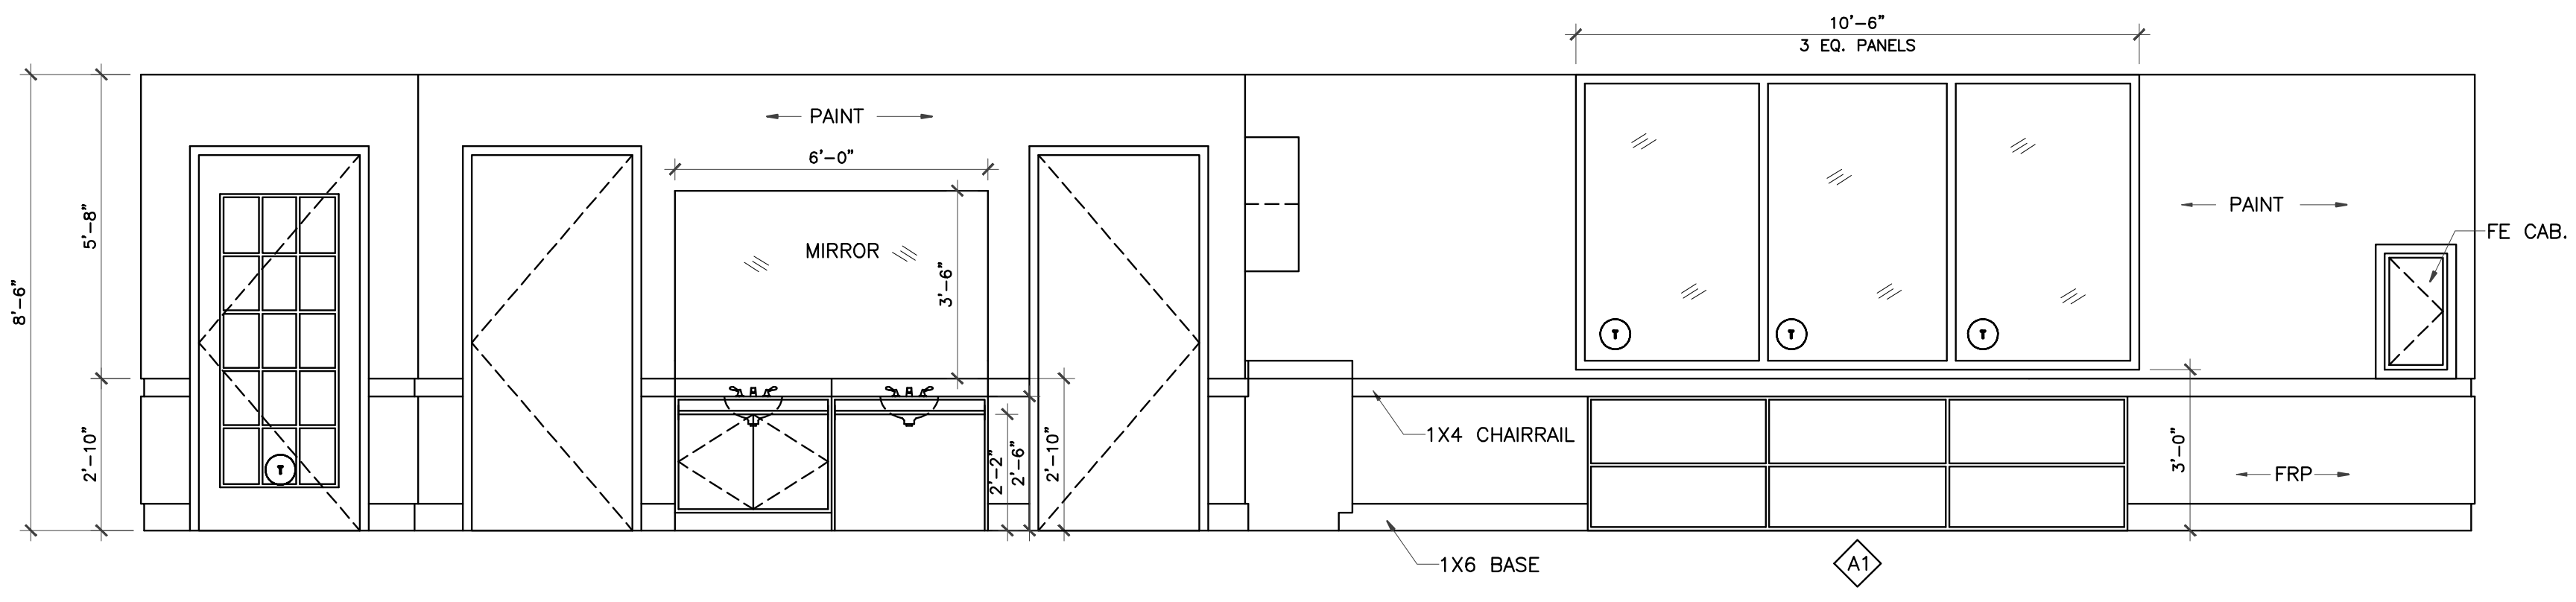

**9 CLASSROOM ELEVATION**  
3/8" = 1'-0"

CLASSROOM #400  
CLASSROOM #450  
CLASSROOM #500  
CLASSROOM #550 - OPP. HD.

**6 7 8 10 NOT USED**

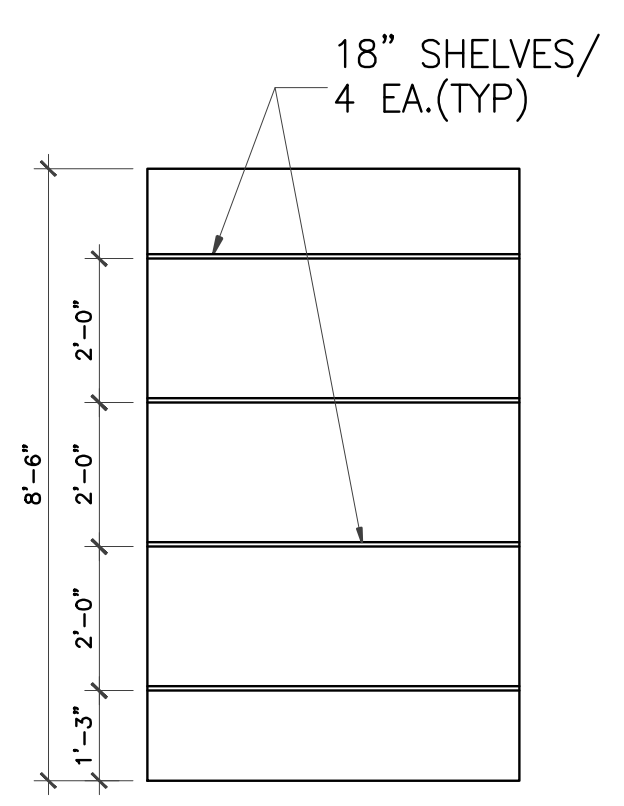

**11 STO. ELEVATION(TYP)**  
3/8" = 1'-0"