




REVISIONS AND ISSUANCE		
NO.	DATE	DESCRIPTION
1	08/13/2017	PRICING

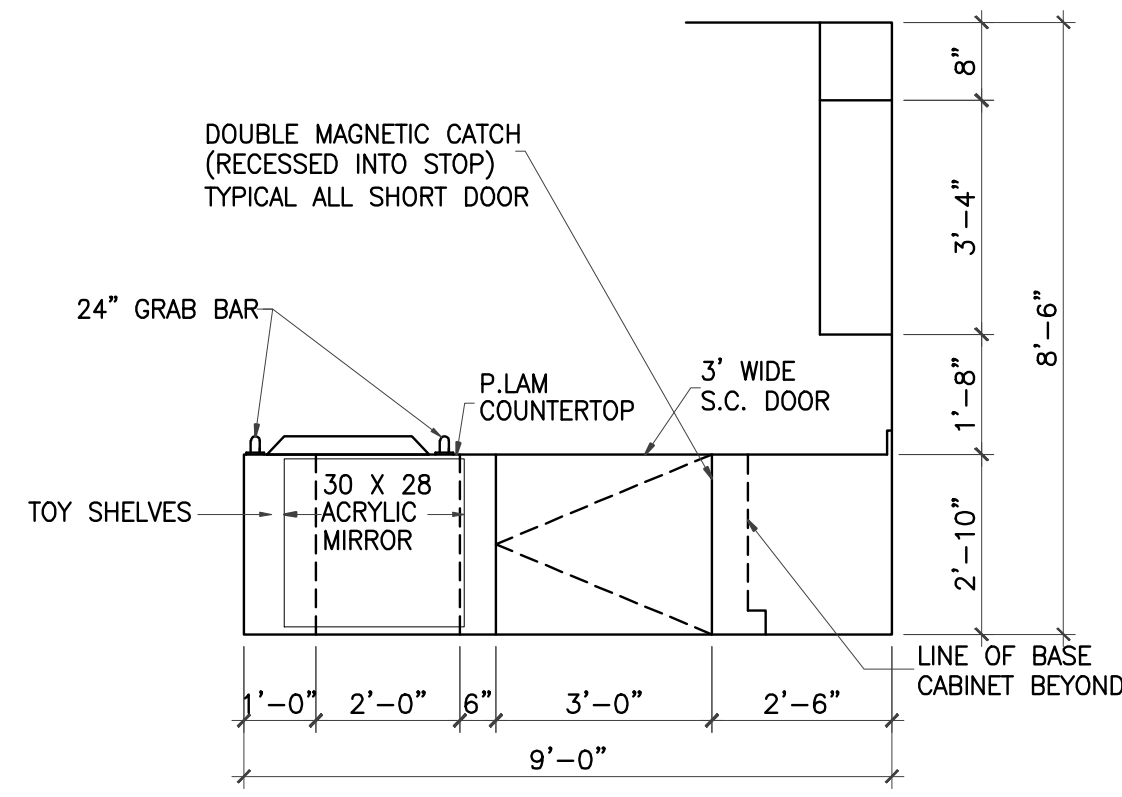


1 MILLWORK ELEVATION
 3/8" = 1'-0"
 CLASSROOM #100
 CLASSROOM #150 (OPP. HD.)
 CLASSROOM #200

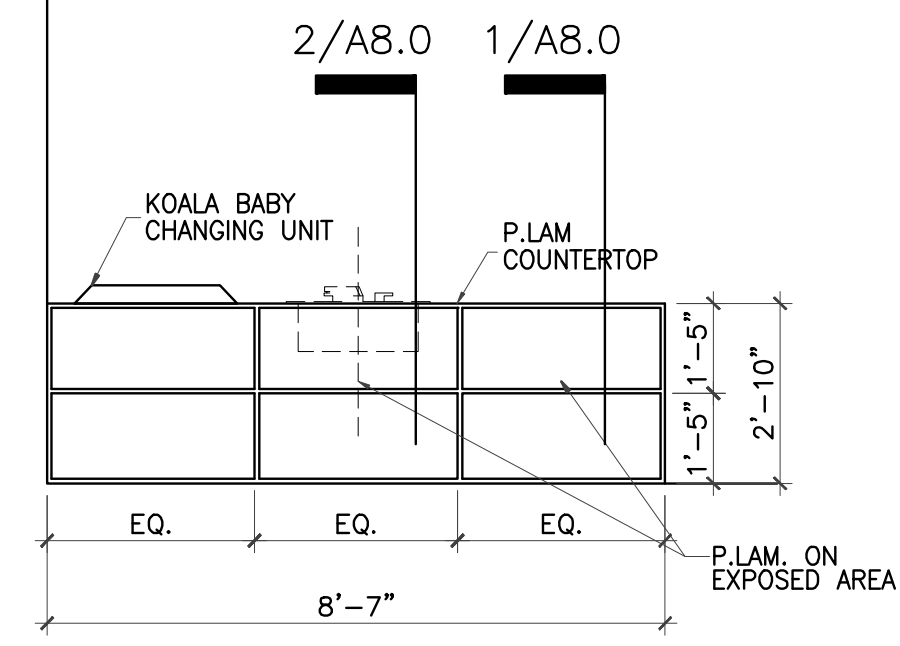


2 MILLWORK ELEVATION-TOY SHELVES
 3/8" = 1'-0"
 CLASSROOM #100
 CLASSROOM #150 (OPP. HD.)
 CLASSROOM #200

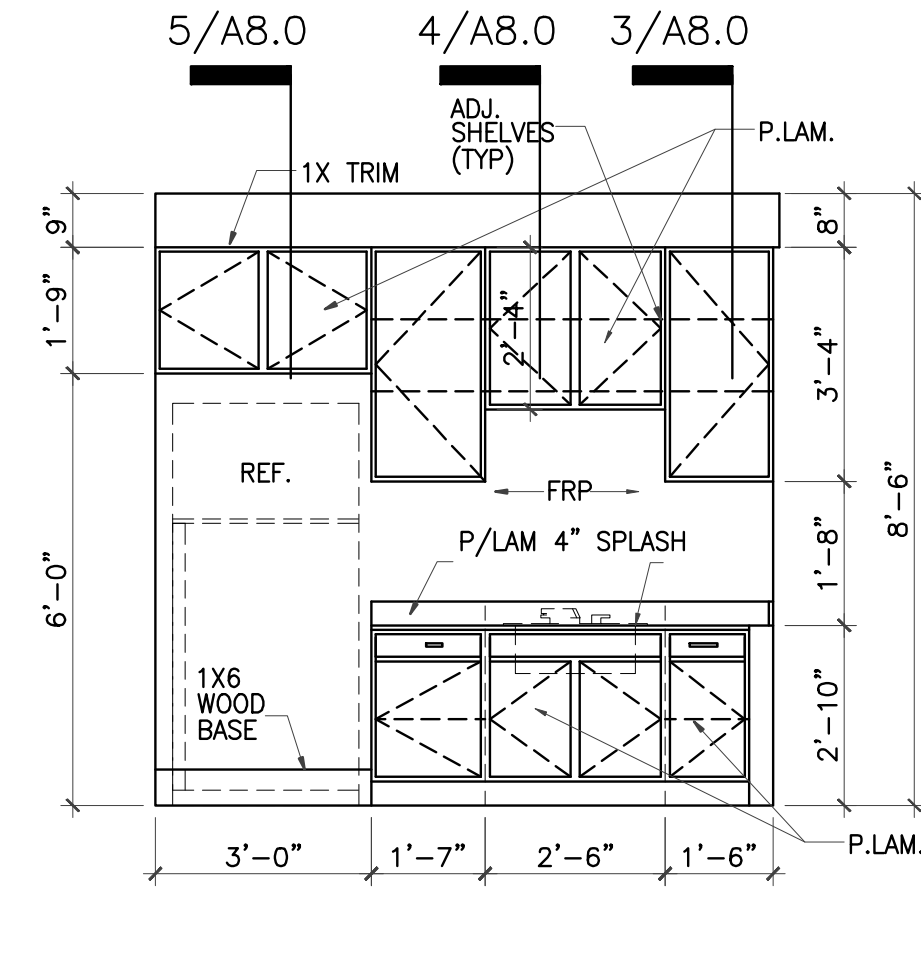


3 MILLWORK ELEVATION
 3/8" = 1'-0"
 CLASSROOM #100
 CLASSROOM #150 (OPP. HD.)
 CLASSROOM #200

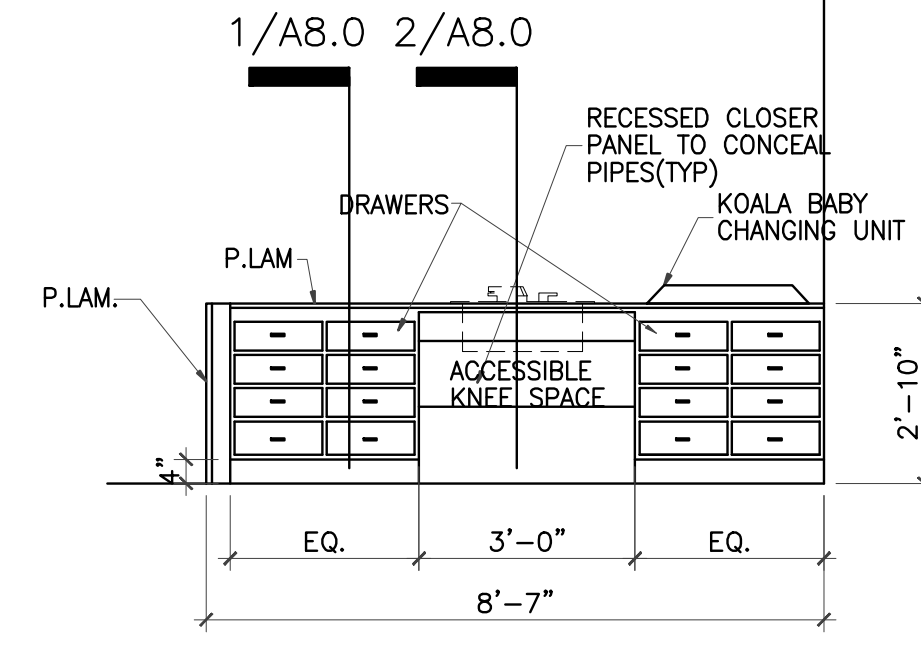


4 MILLWORK ELEVATION
 3/8" = 1'-0"
 CLASSROOM #100
 CLASSROOM #150 (OPP. HD.)
 CLASSROOM #200

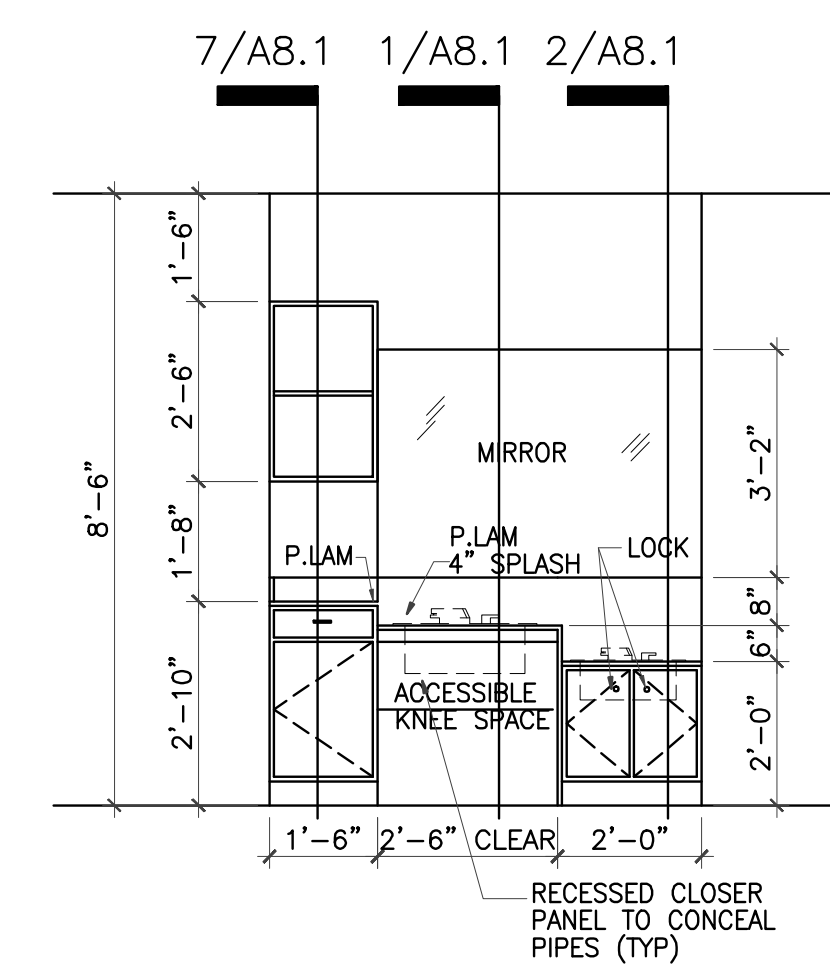


5 MILLWORK ELEVATION
 3/8" = 1'-0"
 CLASSROOM #250

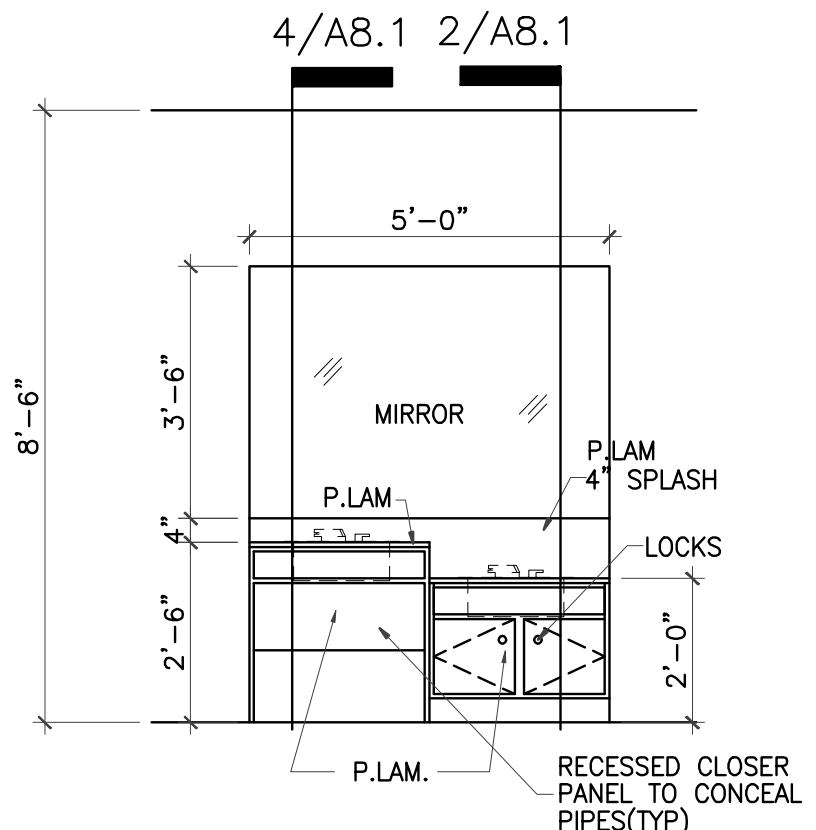


6 MILLWORK ELEVATION
 3/8" = 1'-0"
 CLASSROOM #300
 CLASSROOM #350

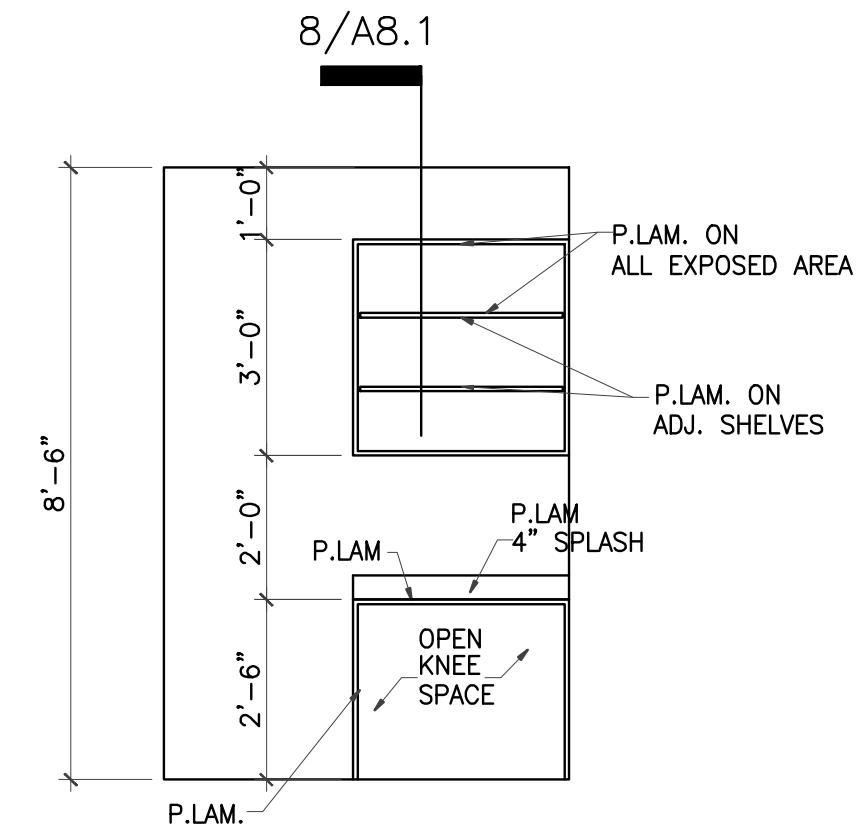


7 MILLWORK ELEVATION
 3/8" = 1'-0"
 CLASSROOM #450
 CLASSROOM #500
 CLASSROOM #550

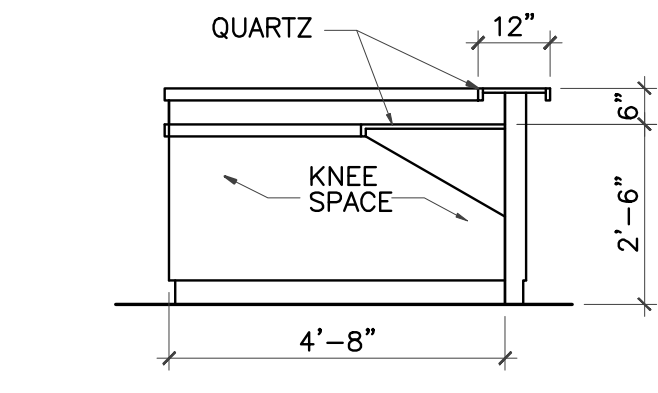


9 MILLWORK ELEVATION-RECEPTION
 3/8" = 1'-0"

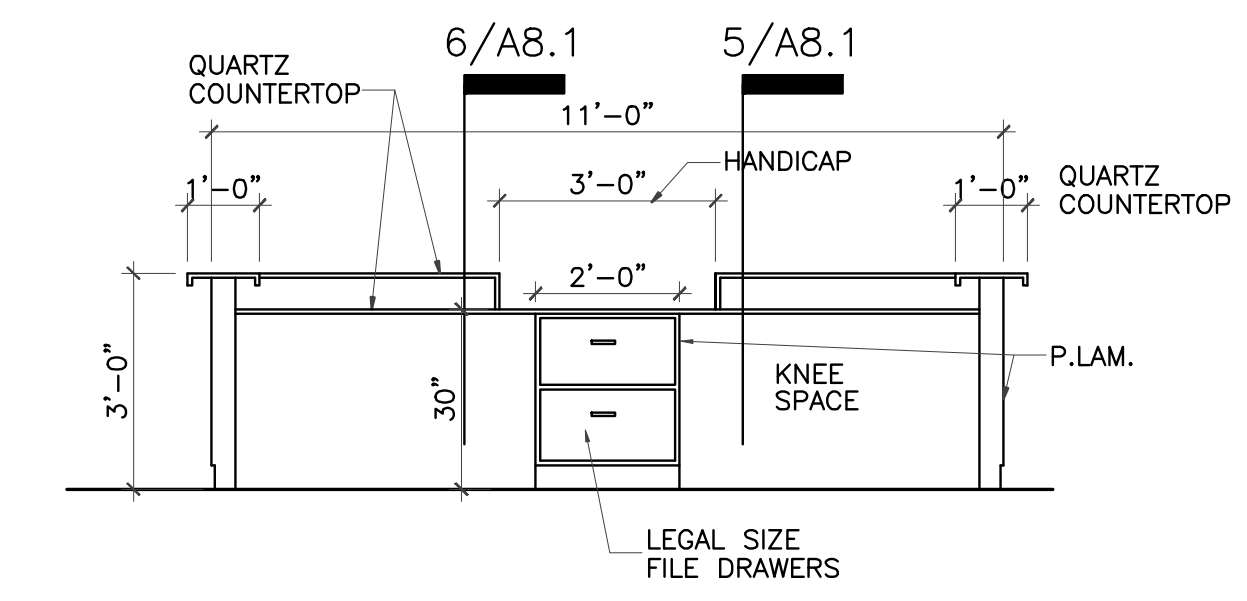

11 MILLWORK ELEVATION-RECEPTION
 3/8" = 1'-0"

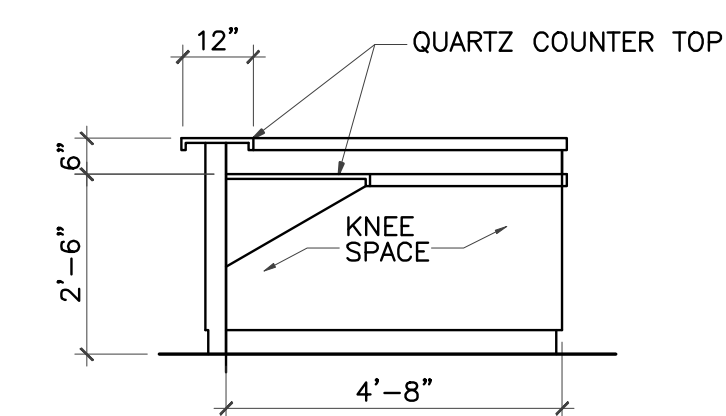


10 MILLWORK ELEVATION-RECEPTION
 3/8" = 1'-0"

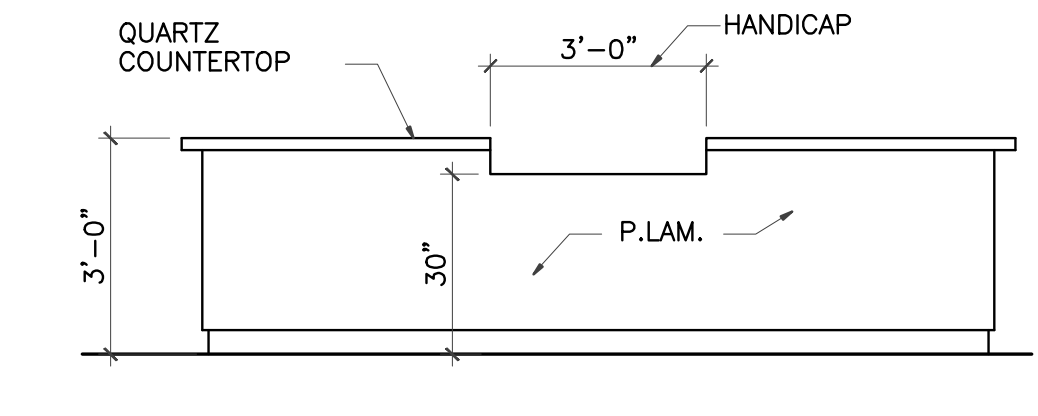


12 MILLWORK ELEVATION-RECEPTION
 3/8" = 1'-0"


NOT USED
8 MILLWORK ELEVATION @ LOBBY
 3/8" = 1'-0"

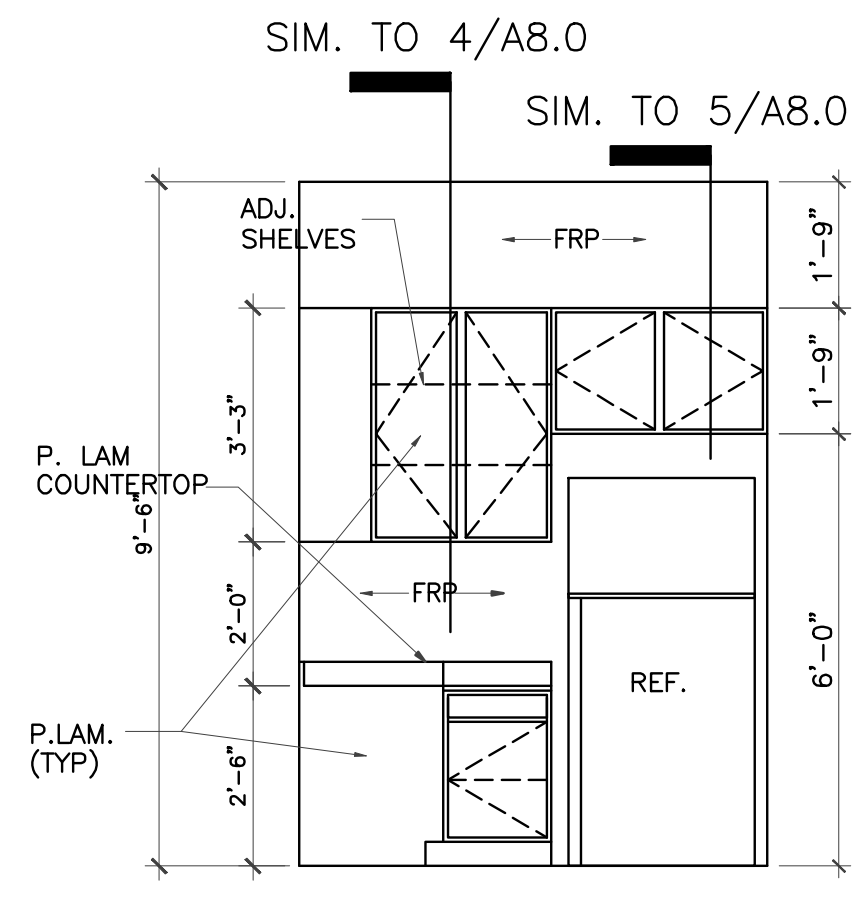


13 MILLWORK ELEVATION-ACTIVITY
 3/8" = 1'-0"

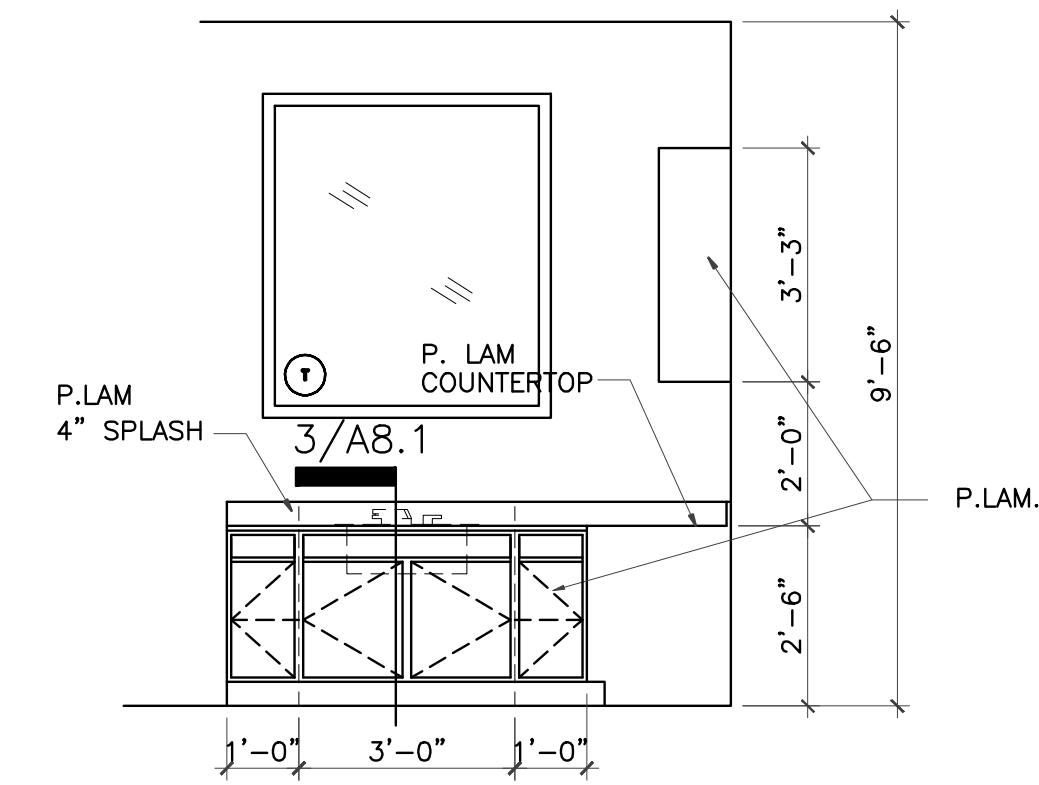

14 MILLWORK ELEVATION-ACTIVITY
 3/8" = 1'-0"

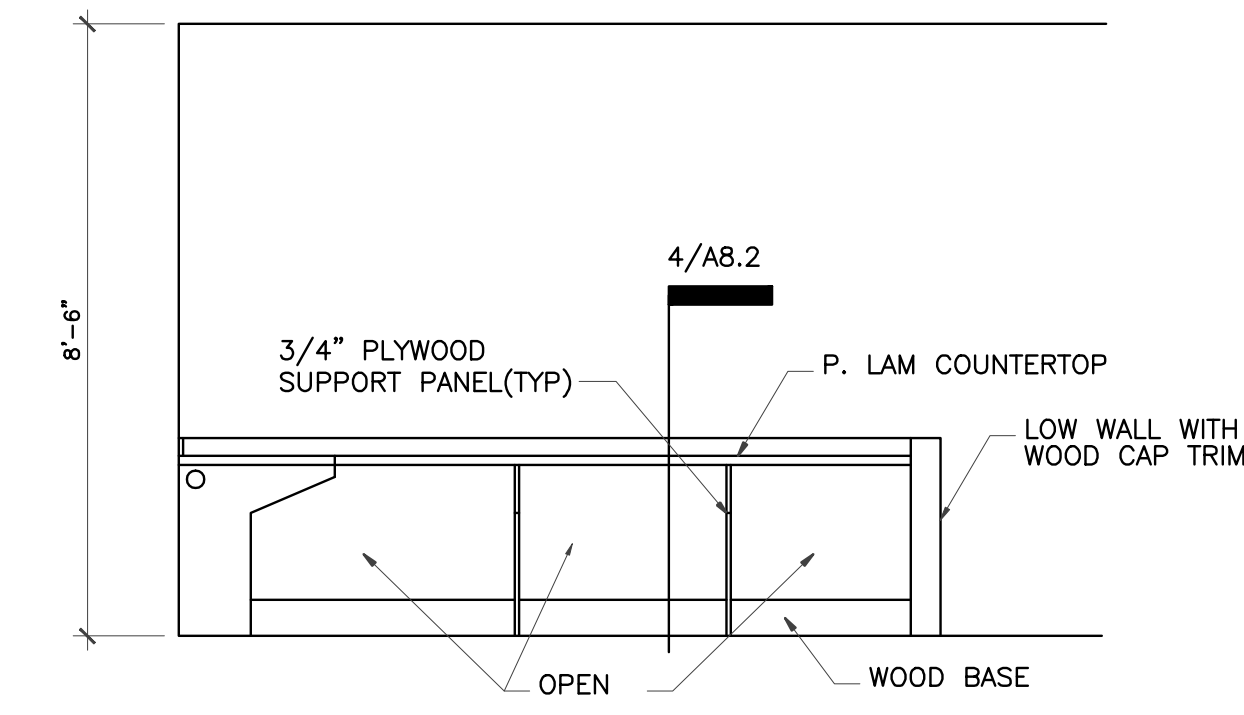

15 MILLWORK ELEVATION-LIBRARY/COMP.
 3/8" = 1'-0"

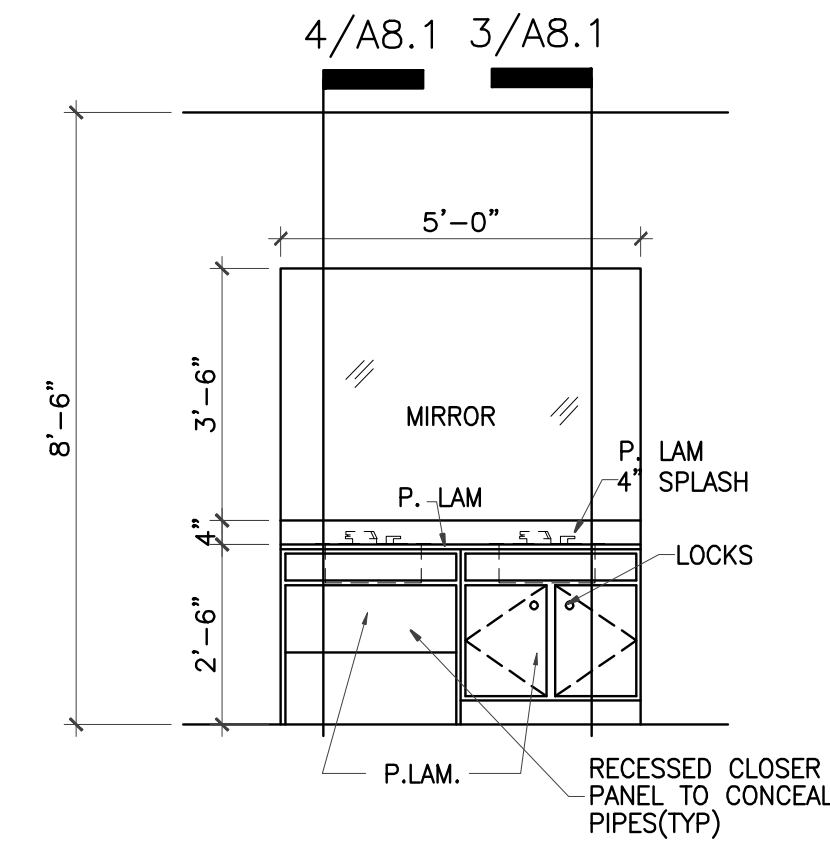

16 MILLWORK ELEVATION
 3/8" = 1'-0"
 CLASSROOM #400
 CLASSROOM #450
 CLASSROOM #500
 CLASSROOM #550
 ACTIVITY ROOM

IVY KIDS EARLY LEARNING CENTER
 4434 CR 94
 Manvel, Tx 77578



DRAWING TITLE	
MILLWORK ELEVATIONS	
DRAWN BY	CHECKED BY
DATE	JOB NO.
DRAWING NO.	gleannloch

A-7.0